



ALL-IN-ONE WOODWORKING WORKSTATION

The plans contained herein are for the **Woodshop Junkies** *All-In-One Woodworking Workstation* as designed, built, and used by Jean from Woodshop Junkies YouTube channel.

They have been assembled in the same manner as the bench was built, in stages. This was done to make them easier to follow.

The dimensions on these plans have been developed specifically for use with the equipment and tools he uses.




No long term tests have been done to determine the effects of using and storing tools and power tools as they are stored and used on this bench. Therefore, the use of these plans are done entirely at the users own risk.

Jean and Woodshop Junkies accept no responsibility or liability for any damage or injury suffered due to any form of use of these plans.


ALWAYS WORK SAFE AND FOLLOW THE SAFETY INSTRUCTIONS AS SET OUT IN THE USER MANUALS OF YOUR EQUIPMENT.

Stage 1 – Frame



In stage 1 the frame was assembled.

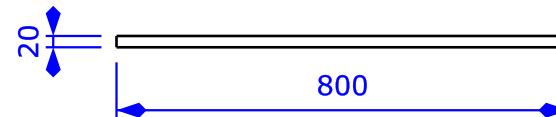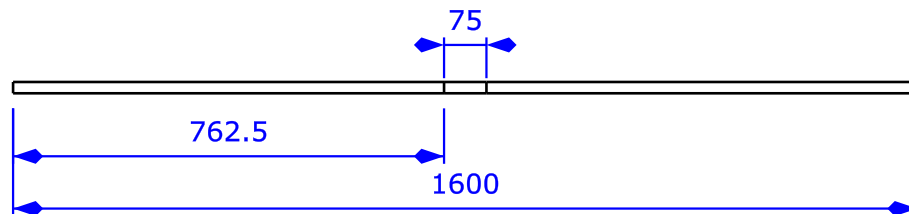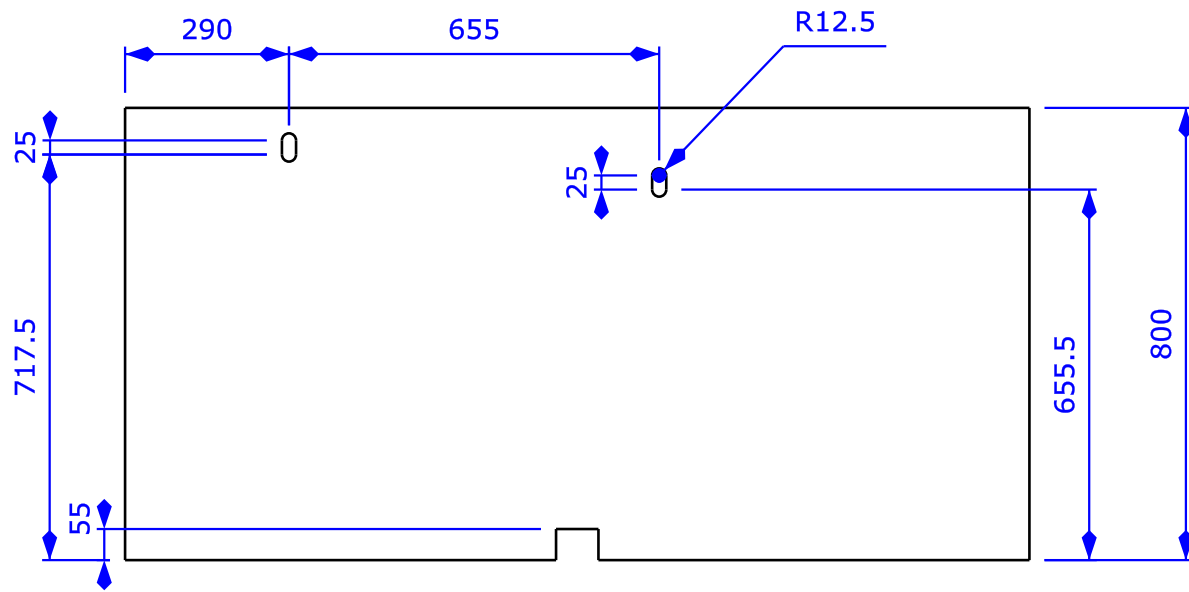



Created by: Woodshop Junkies	Title: Partition Board	Size: A4	Sheet:	Scale:
Supplementary information: © Woodshop Junkies 2019		Part number:		
		Drawing no.: WJ-01-001		
		Date: 2019	Revision: REV A	

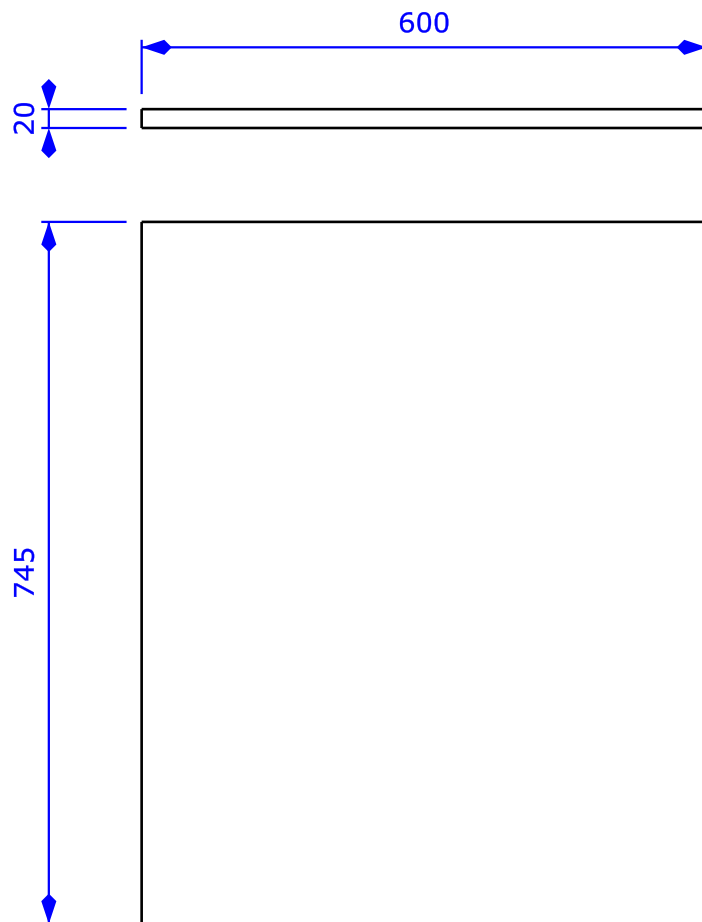




Created by: Woodshop Junkies	Title: Partition split	Size: A4	Sheet:	Scale:
Supplementary information: © Woodshop Junkies 2019		Part number:		
		Drawing no.: WJ-01-002		
		Date: 2019	Revision: REV A	

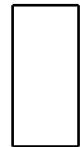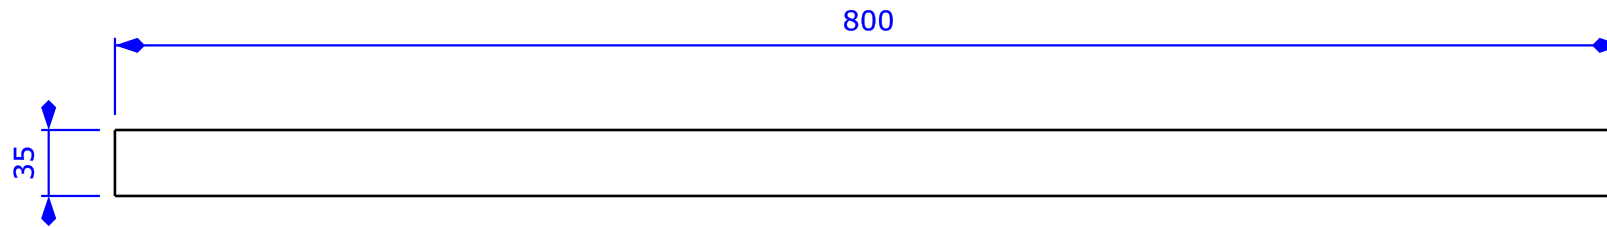


Created by: Woodshop Junkies	Title: Leg	Size: A4	Sheet:	Scale:
Supplementary information: Woodshop Junkies 2019		Part number:		
		Drawing no.: WJ-01-003		
		Date: 2019	Revision: REV A	

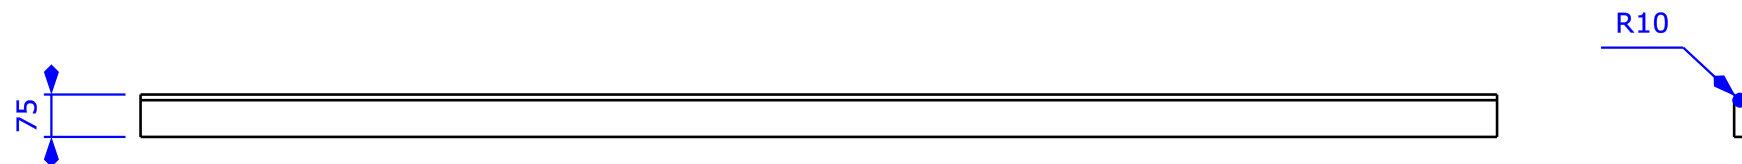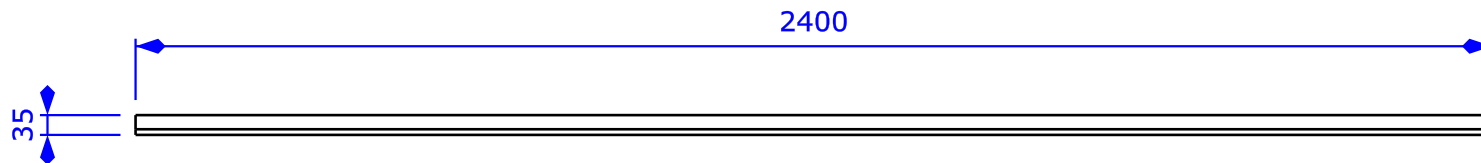



Created by: Woodshop Junkies	Title: Base skirting long	Size: A4	Sheet:	Scale:
Supplementary information: © Woodshop Junkies 2019		Part number:		
		Drawing no.: WJ-01-004		
		Date: 2019	Revision: REV A	

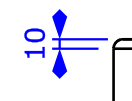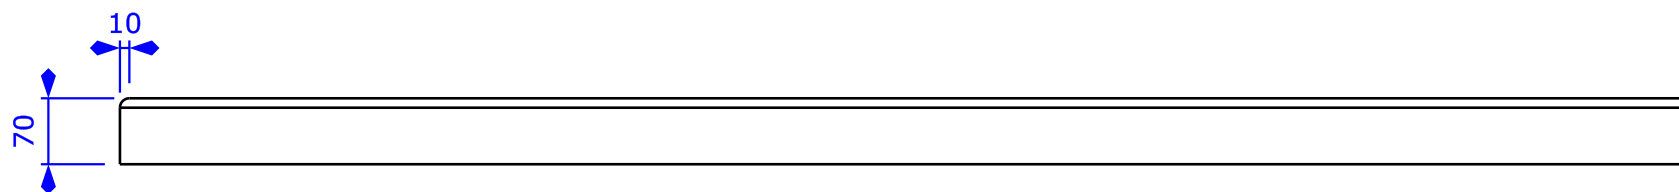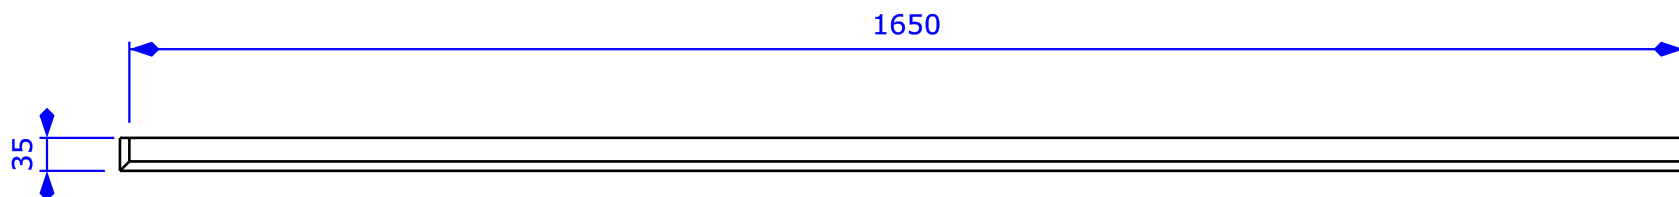



Created by: Woodshop Junkies	Title: Base skirting Short	Size: A4	Sheet:	Scale:
Supplementary information: © Woodshop Junkies 2019		Part number:		
		Drawing no.: WJ-01-005		
		Date: 2019	Revision: REV A	

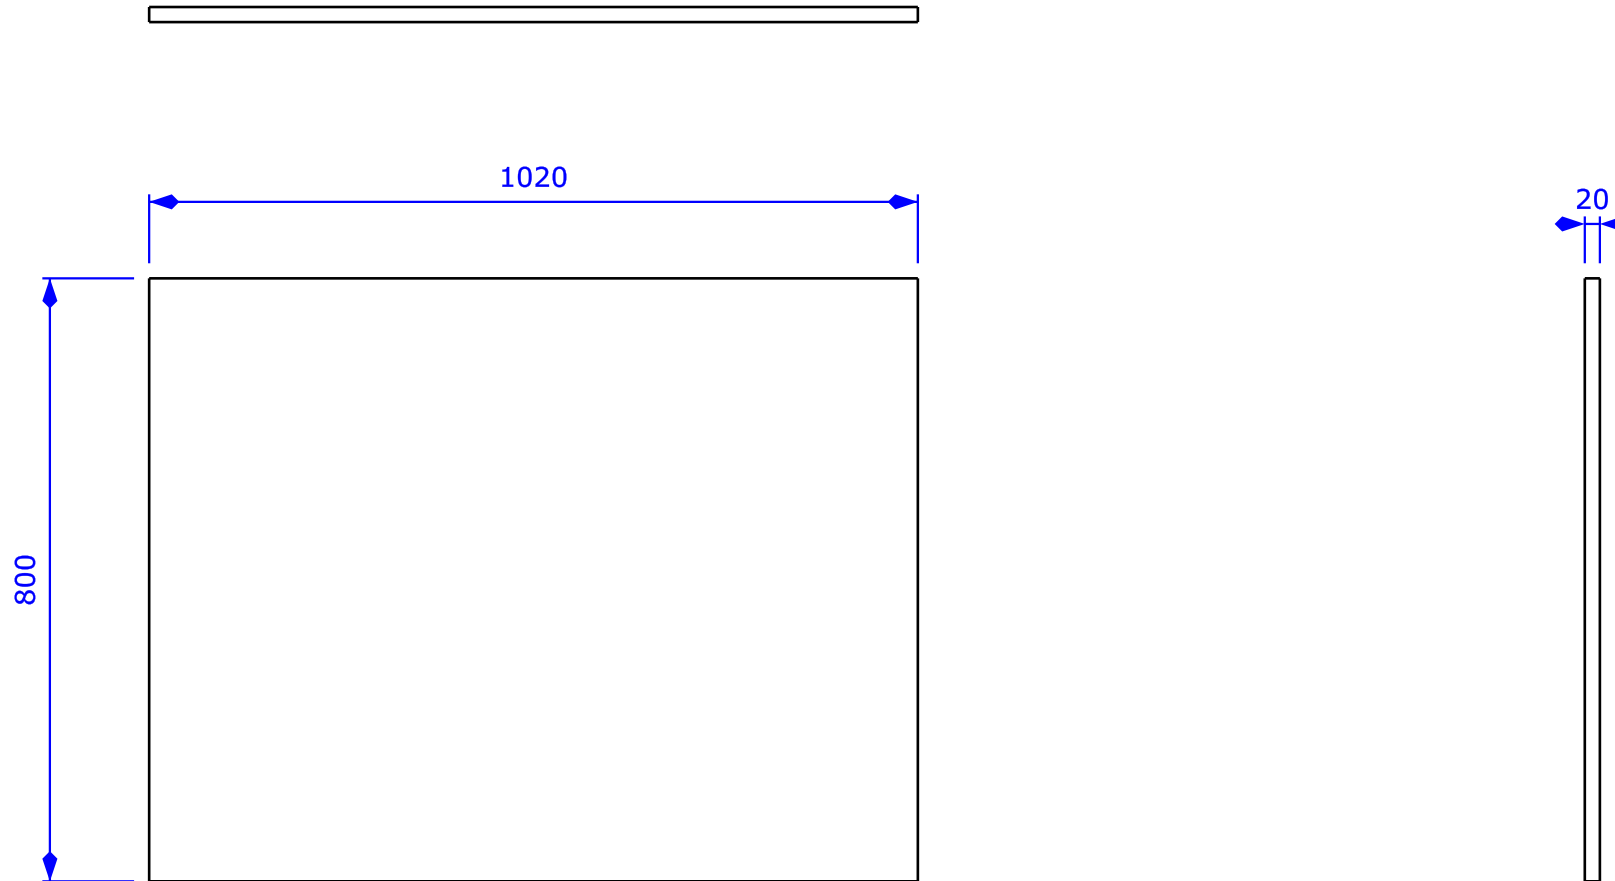

Created by: Woodshop Junkies	Title: C. S. Partition	Size: A4	Sheet:	Scale:
Supplementary information: © Woodshop Junkies 2019		Part number:		
		Drawing no.: WJ-01-006		
		Date: 2019	Revision: REV A	

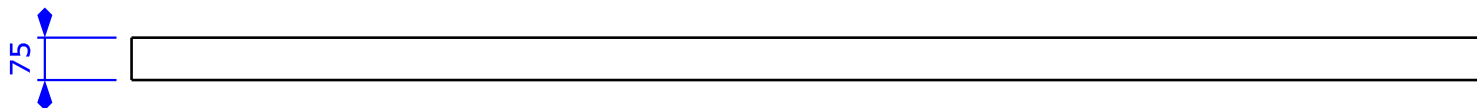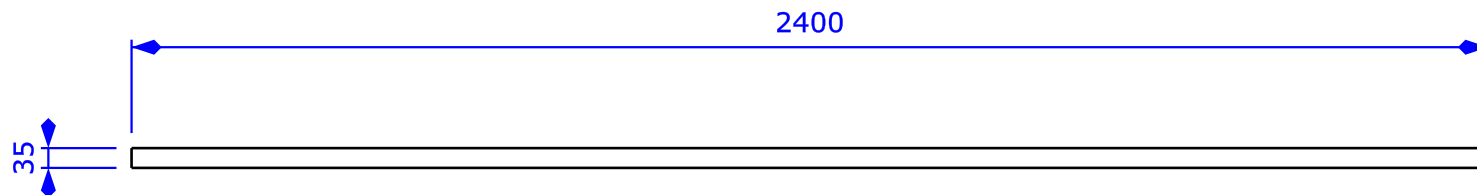

Created by: Woodshop Junkies	Title: Center Skirting	Size: A4	Sheet:	Scale:
Supplementary information: © Woddshop junkies 2019		Part number:		
		Drawing no.: WJ-01-007		
		Date: 2019	Revision: REV A	


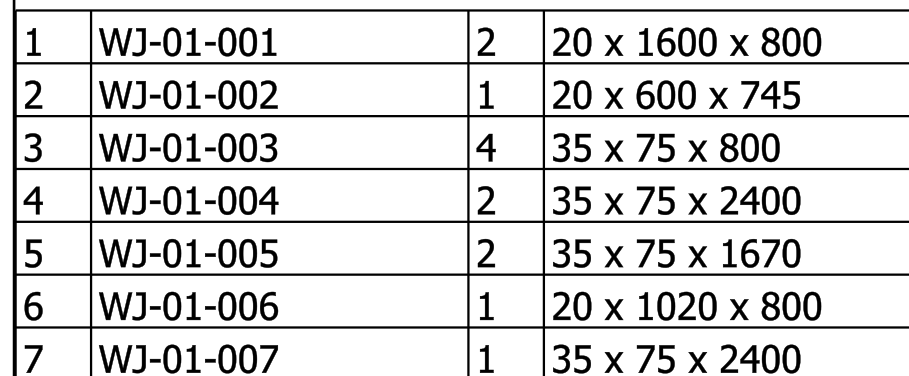
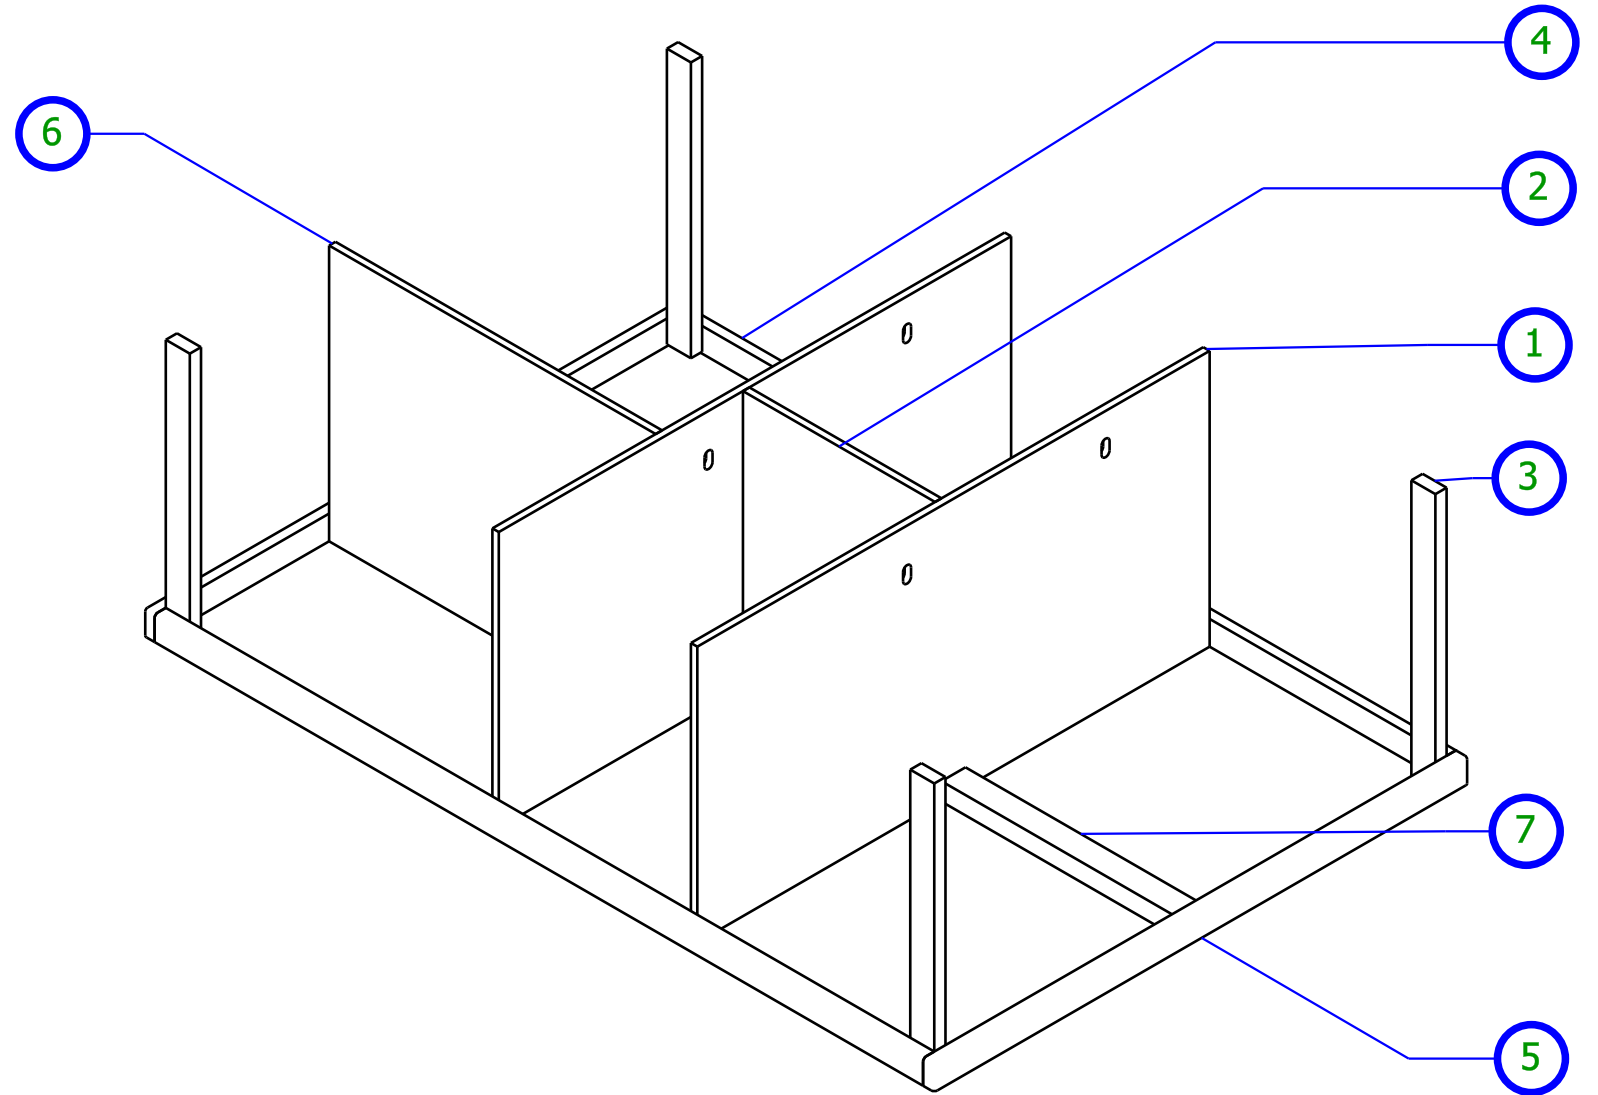


Created by: Woodshop Junkies	Title:	Stage 1		
Supplementary information: © Woodshop Junkies 2019		Size: A3	Sheet:	Scale:
		Part number:		
		Drawing number: WJ-01-084		
		Date: 2019	Revision: REV A	



Stage 2 – Adding Table Saw

In stage 2 the table saw was added.




It was added on a bed that allowed for small height adjustments.

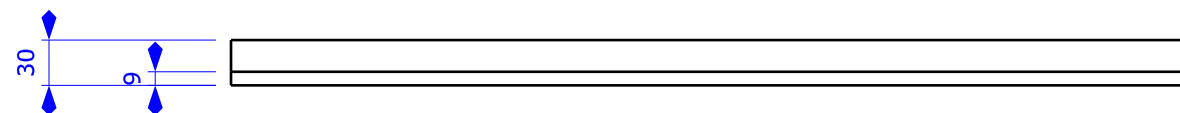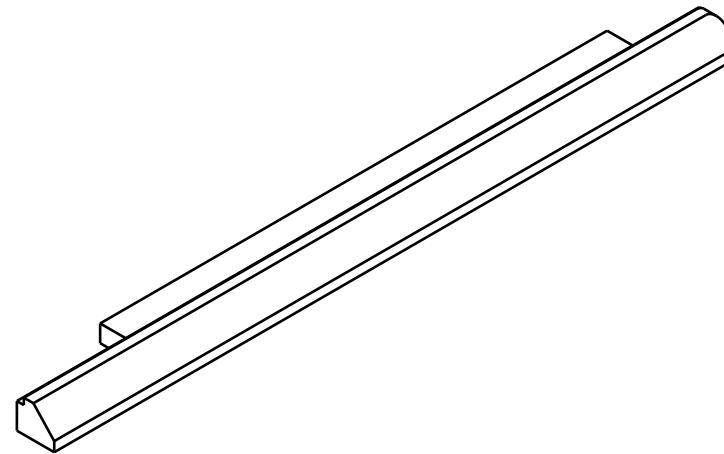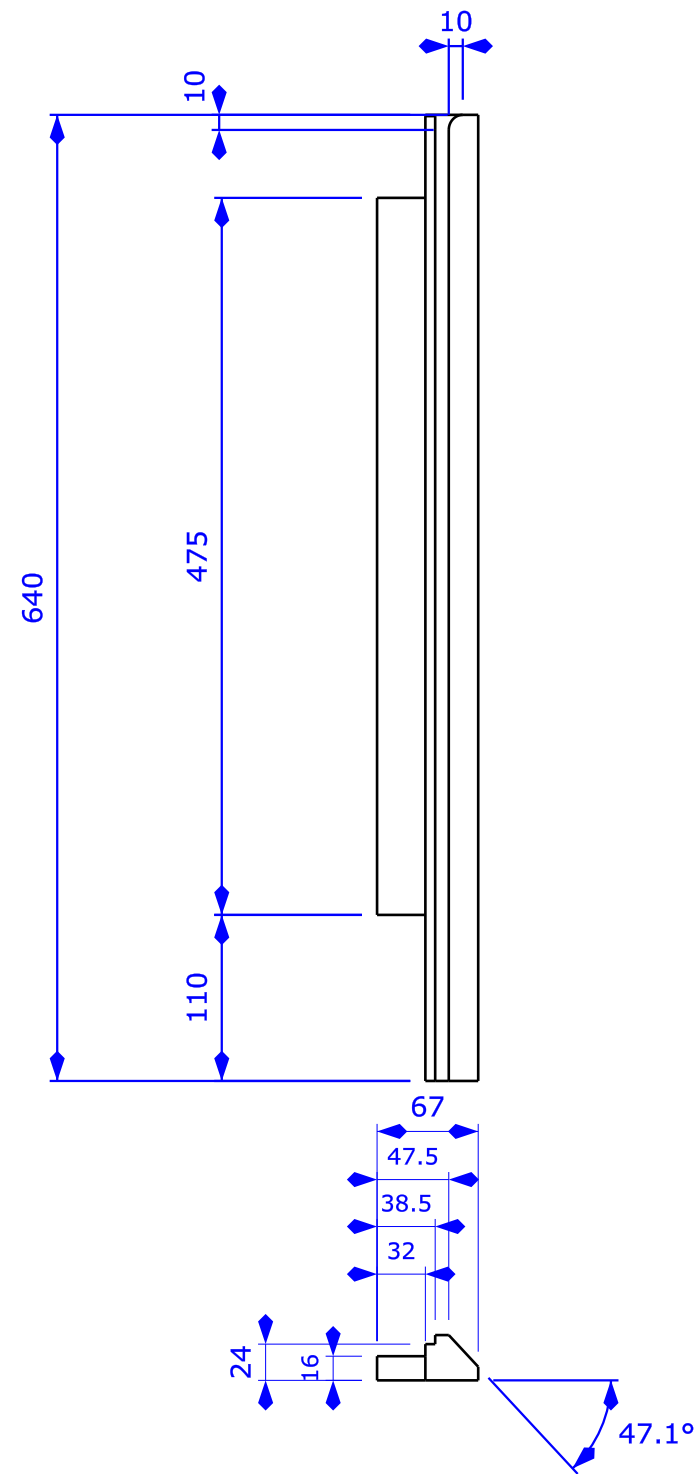




Created by: Woodshop Junkies	Title: Fence guide		
Supplementary information: © Woodshop Junkies 2019	Size: A3	Sheet:	Scale:
	Part number:		
	Drawing number: WJ-02-009		
	Date: 2019	Revision: REV A	

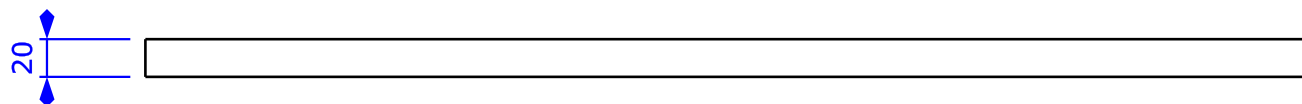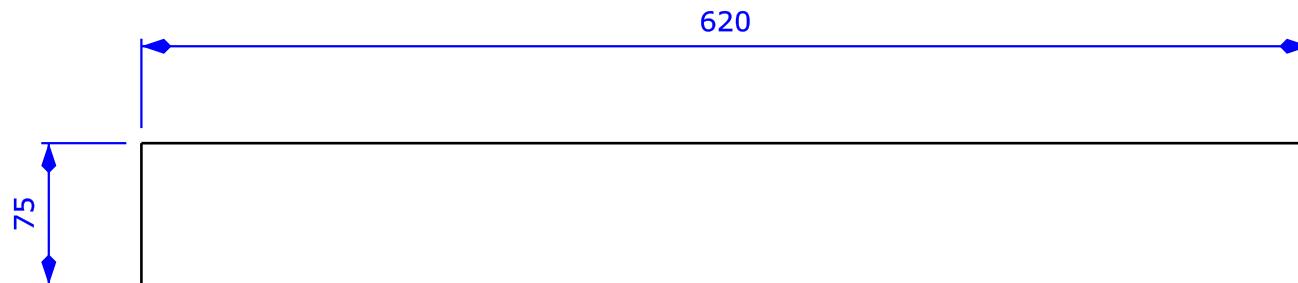


Created by: Woodshop Junkies	Title: Table saw top brace guide	Size: A4	Sheet:	Scale:
Supplementary information: © Woodshop Junkies 2019		Part number:		
		Drawing no.: WJ-02-010		
		Date: 2019	Revision: REV A	

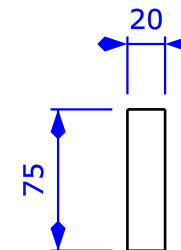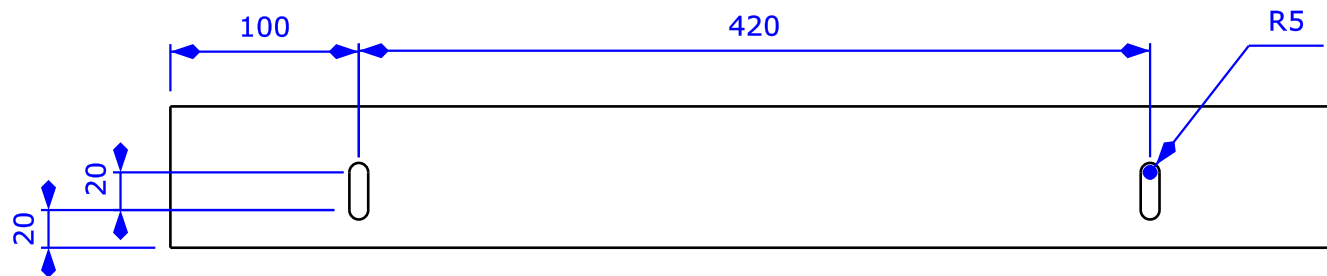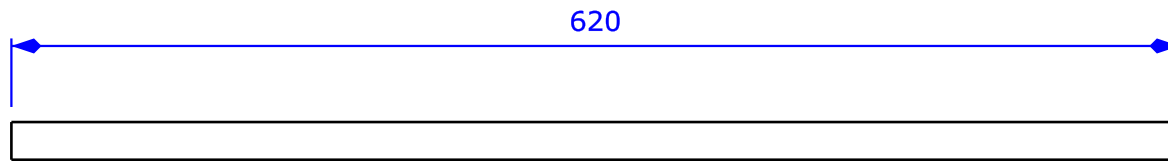




Created by: Woodshop Junkies	Title: Bed side brace	Size: A4	Sheet:	Scale:
Supplementary information: © Woodshop Junkies 2019		Part number:		
		Drawing no.: WJ-02-011		
		Date: 2019	Revision: REV A	

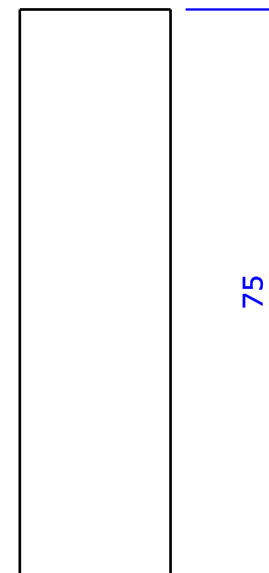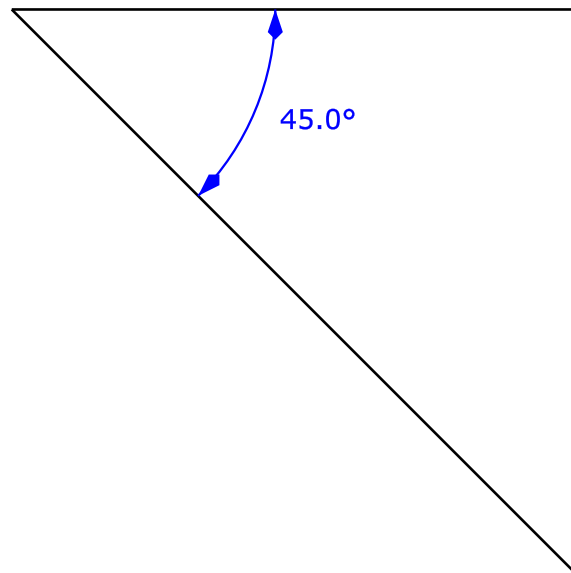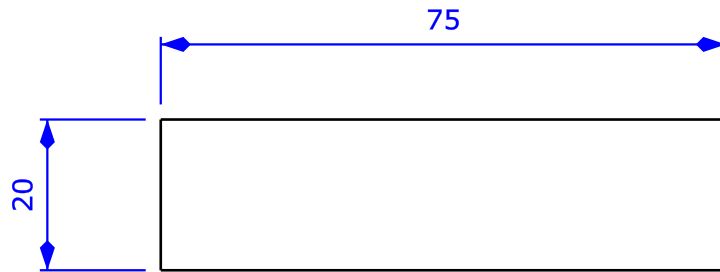


Created by: Woodshop Junkies	Title: Bed web	Size: A4	Sheet:	Scale:
Supplementary information: © Woodshop Junkies 2019		Part number:		
		Drawing no.: WJ-02-012		
		Date: 2019	Revision: REV A	

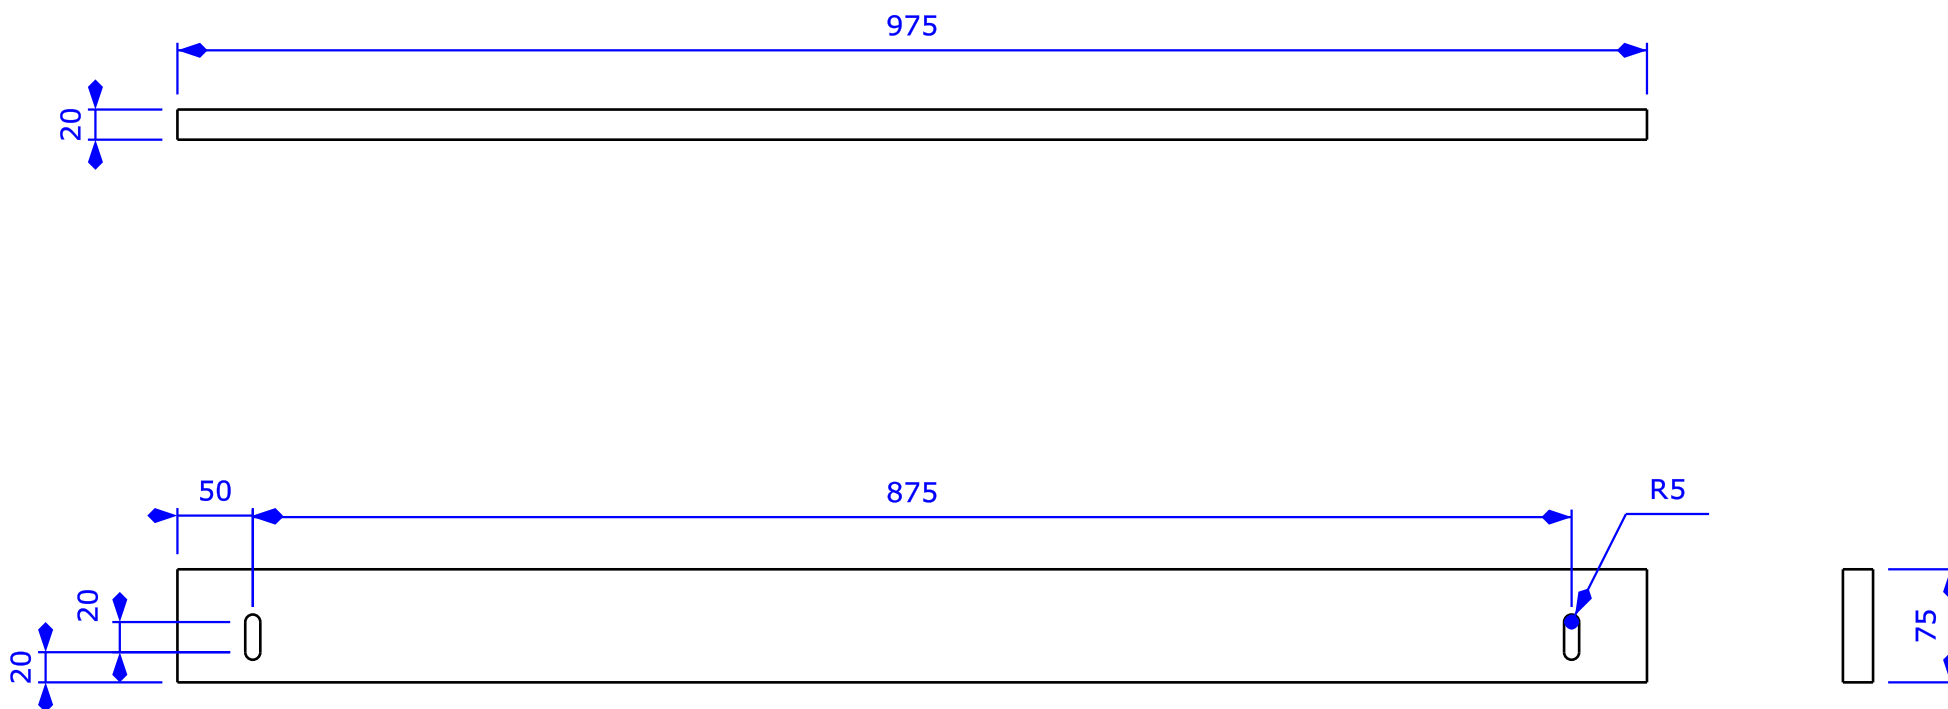




Created by: Woodshop Junkies	Title: Bed front brace	Size: A4	Sheet:	Scale:
Supplementary information: © Woodshop Junkies 2019		Part number:		
		Drawing no.: WJ-02-013		
		Date: 2019	Revision: REV A	

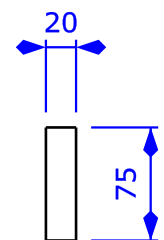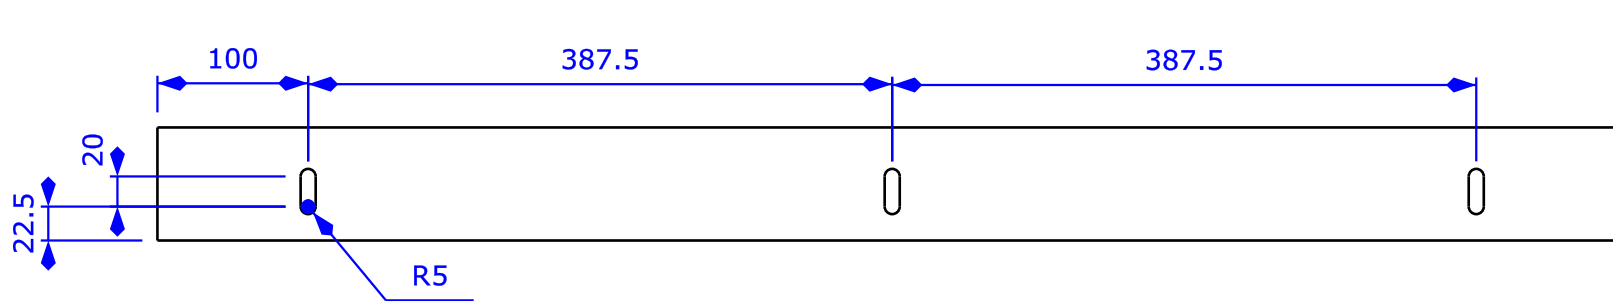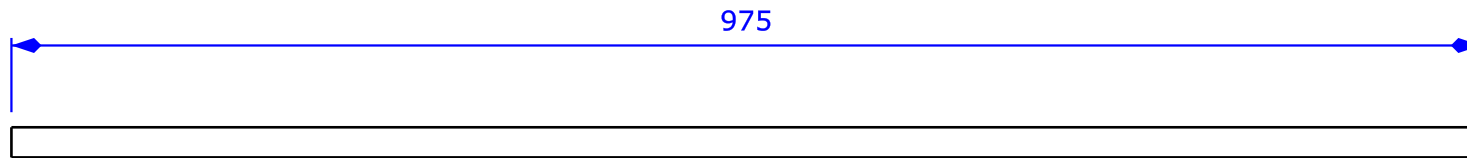



Created by: Woodshop Junkies	Title: Bed back brace	Size: A4	Sheet:	Scale:
Supplementary information: © Woodshop Junkies 2019		Part number:		
		Drawing no.: WJ-02-014		
		Date: 2019	Revision: REV A	

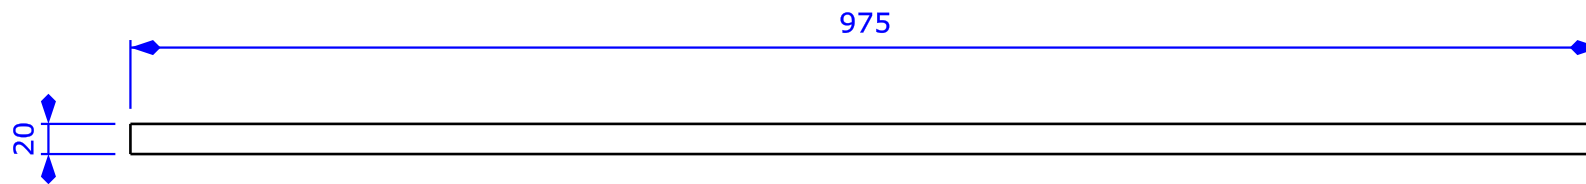

Created by: Woodshop Junkies	Title: Bed mid brace	Size: A4	Sheet:	Scale:
Supplementary information: © Woodshop Junkies 2019		Part number:		
		Drawing no.: WJ-02-015		
		Date: 2019	Revision: REV A	

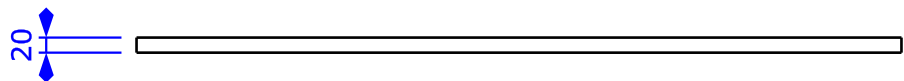
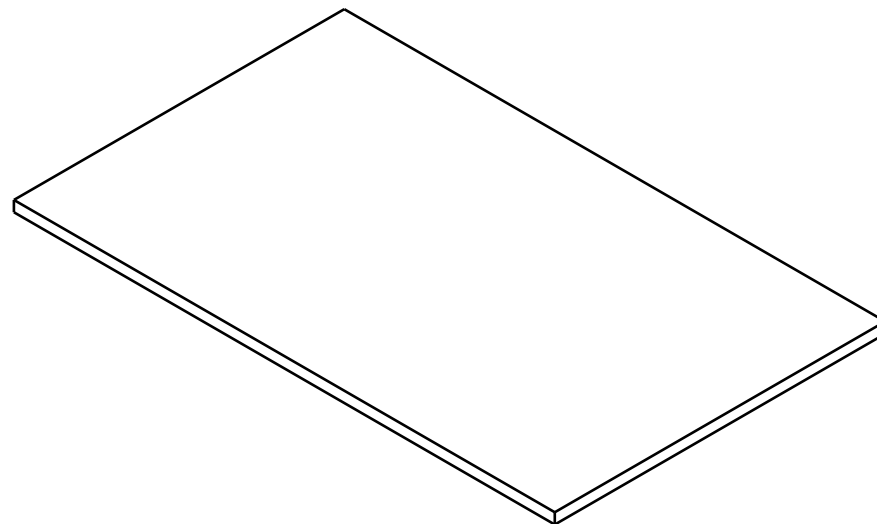
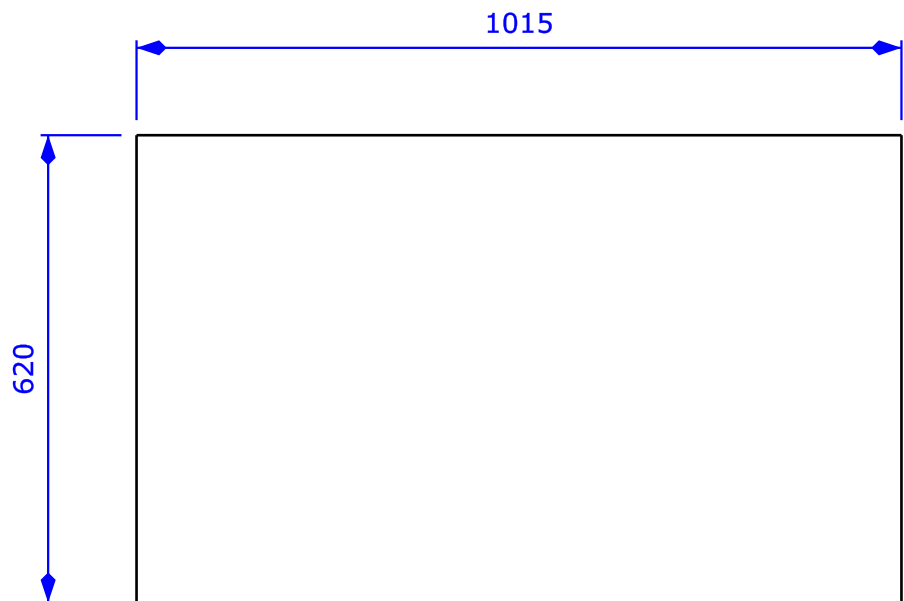


Created by: Woodshop Junkies	Title: Table saw bed top	Size: A4	Sheet:	Scale:
Supplementary information: © Woodshop Junkies 2019		Part number:		
		Drawing no.: WJ-02-016		
		Date: 2019	Revision: REV A	

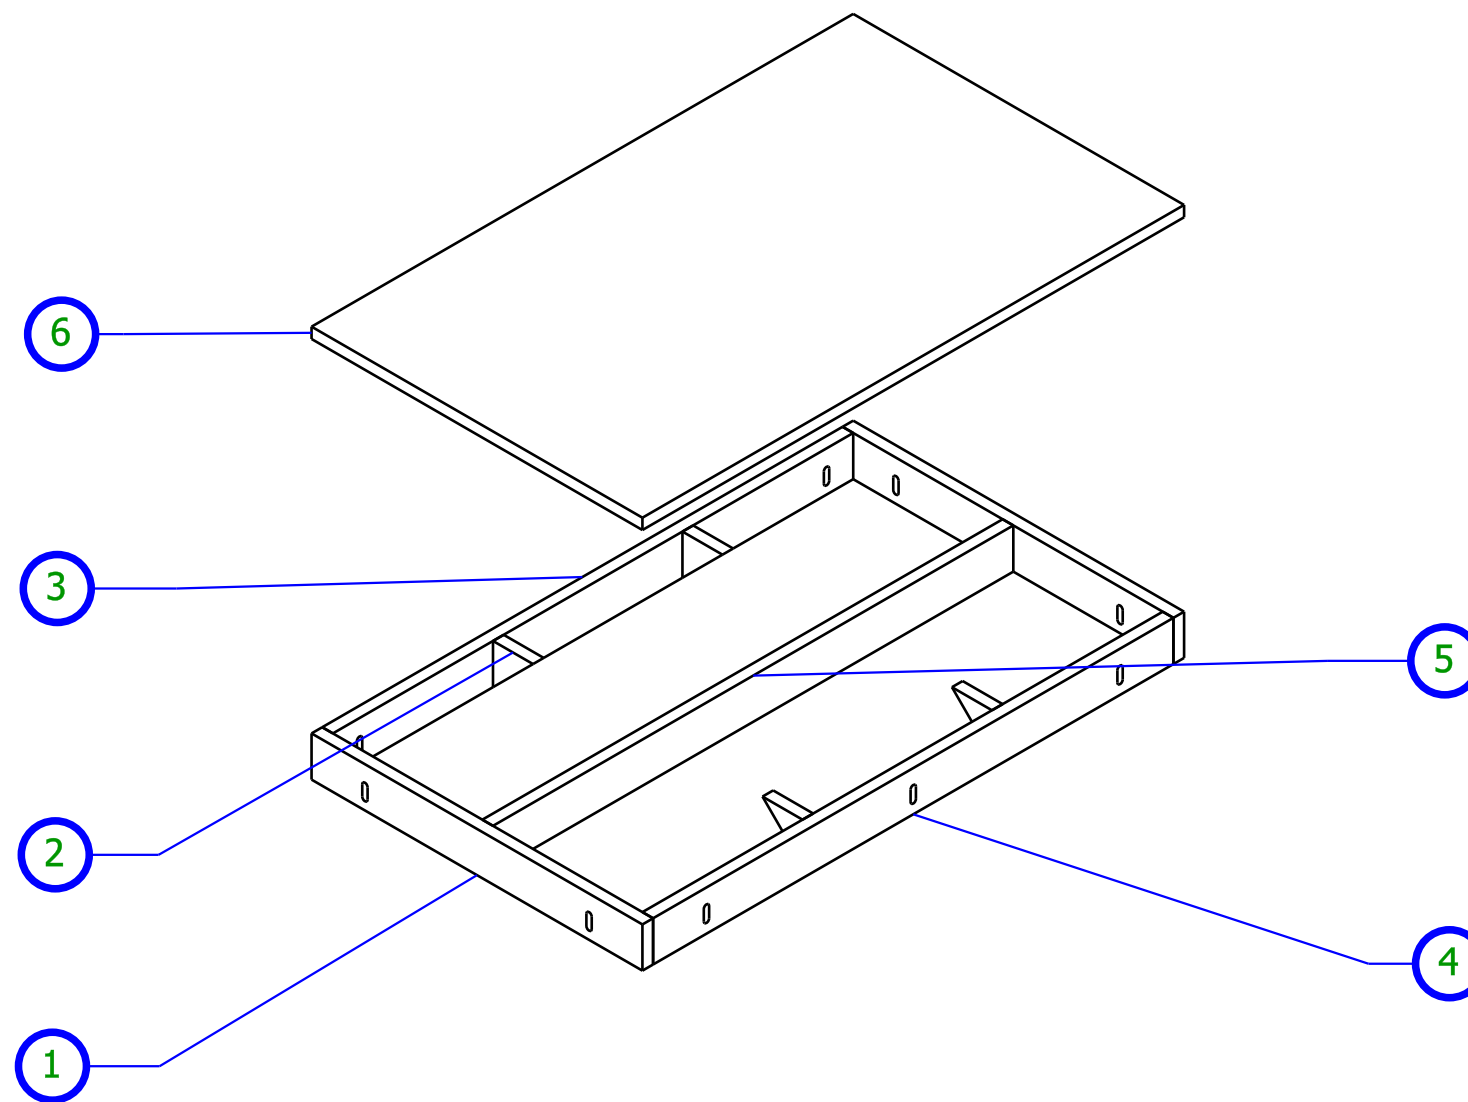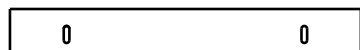


1	WJ-02-011	2	20 x 75 x 620
2	WJ-02-012	4	20 x 75 x 75
3	WJ-02-013	1	20 x 75 x 975
4	WJ-02-014	1	20 x 75 x 975
5	WJ-02-015	1	20 x 75 x 975
6	WJ-02-016	1	20 x 620 x 1015


Created by: Woodshop Junkies	Title: Table saw bed		
Supplementary information: <			

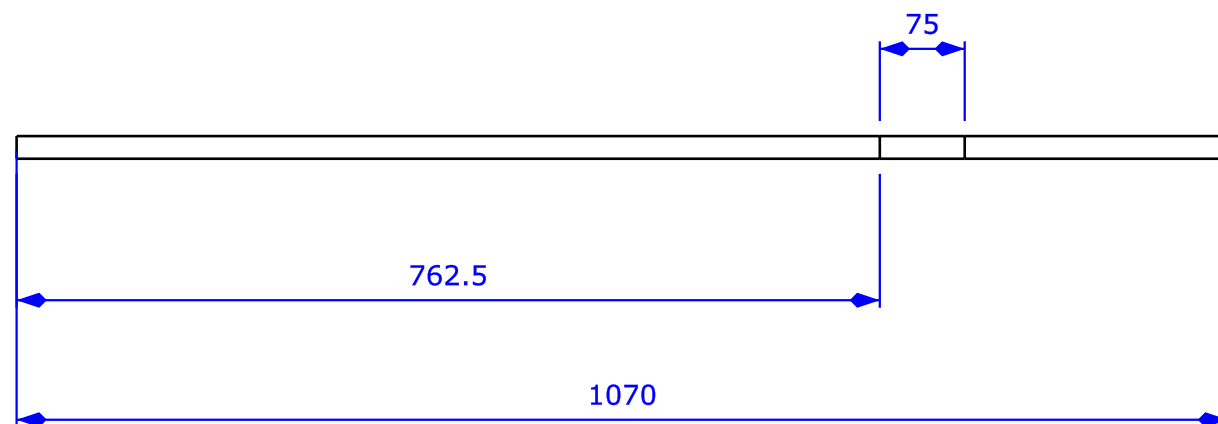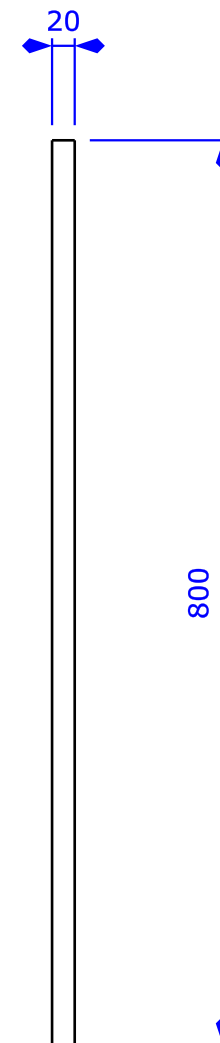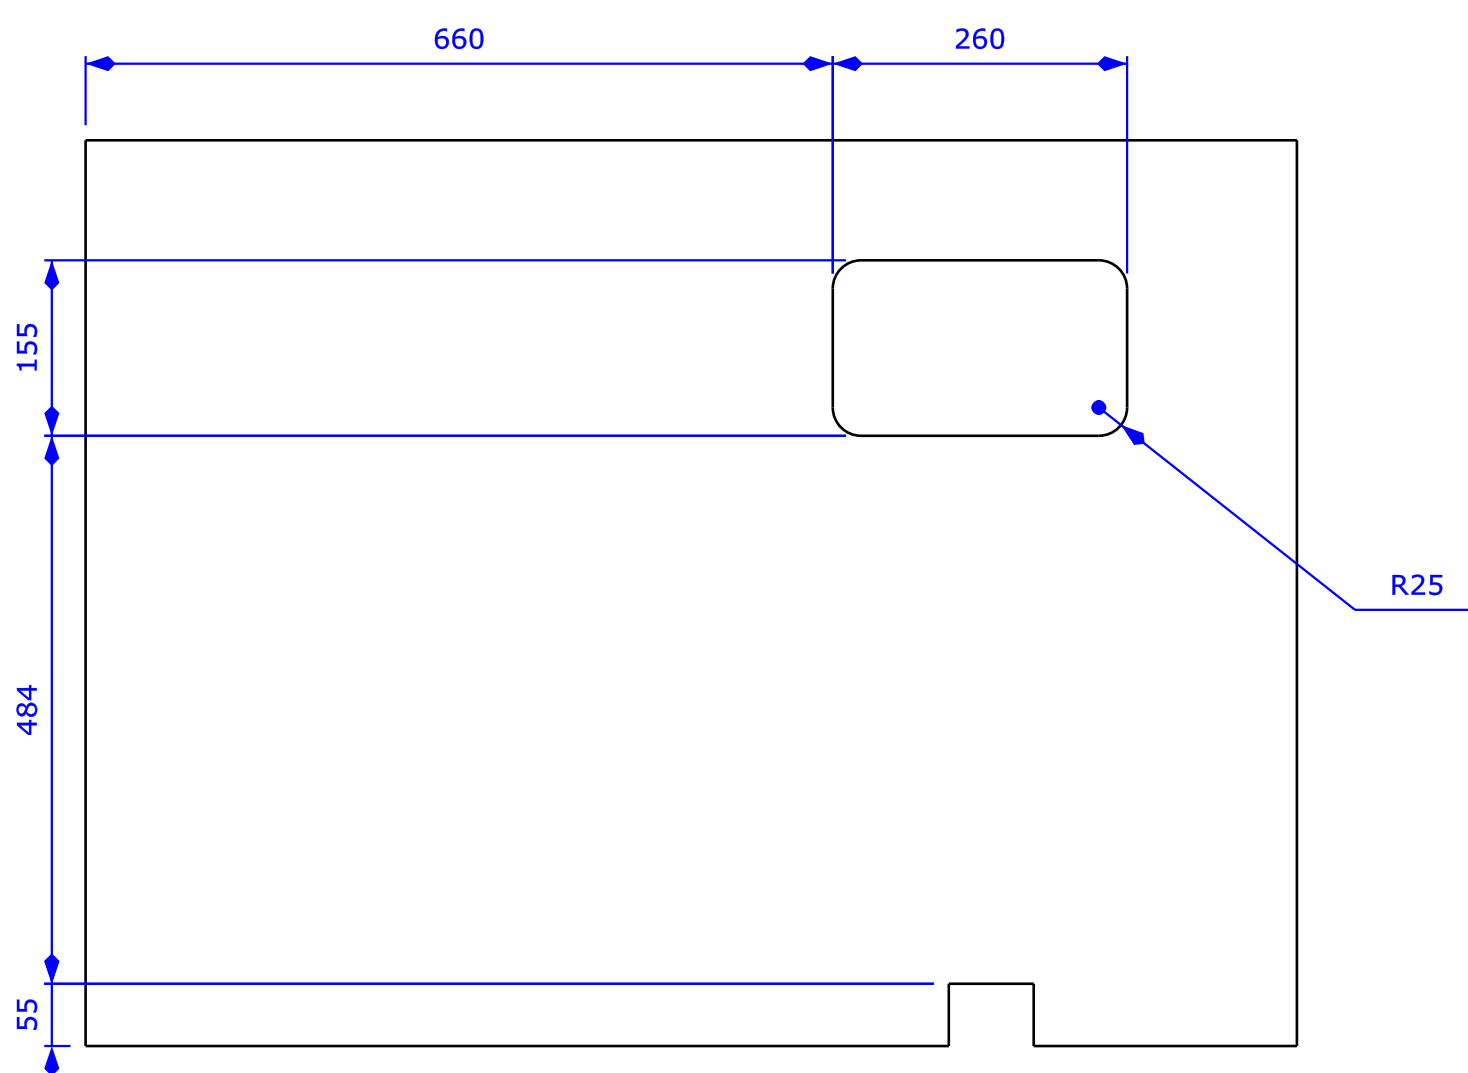




Created by: Woodshop Junkies	Title: Table saw right partition		
Supplementary information: © Woodshop Junkies 2019	Size: A3	Sheet:	Scale:
	Part number:		
	Drawing number: WJ-02-018		
Date: 2019		Revision: REV A	

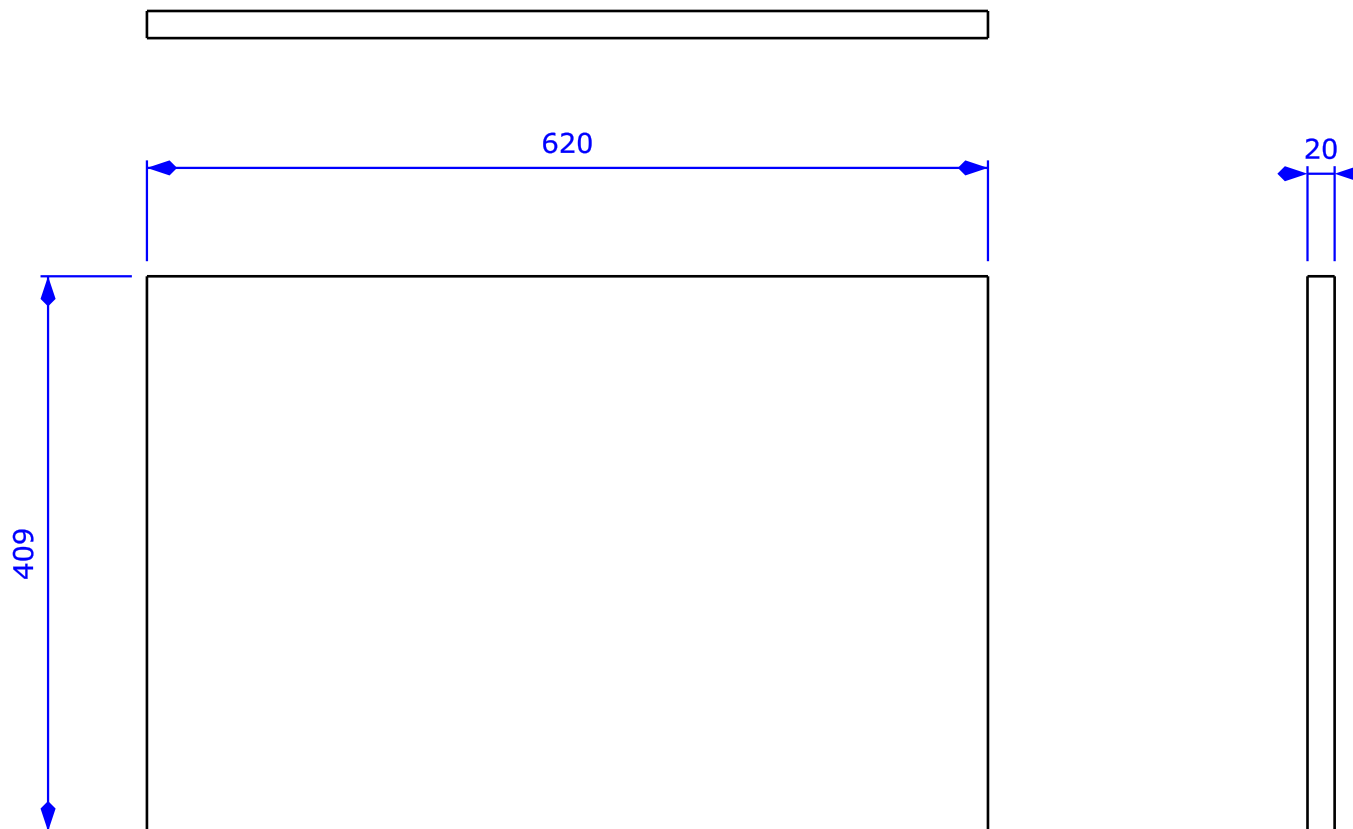



Created by: Woodshop Junkies	Title: Table saw left partition	Size: A4	Sheet:	Scale:
Supplementary information: © Woodshop Junkies 2019		Part number:		
		Drawing no.: WJ-02-019		
		Date: 2019	Revision: REV A	

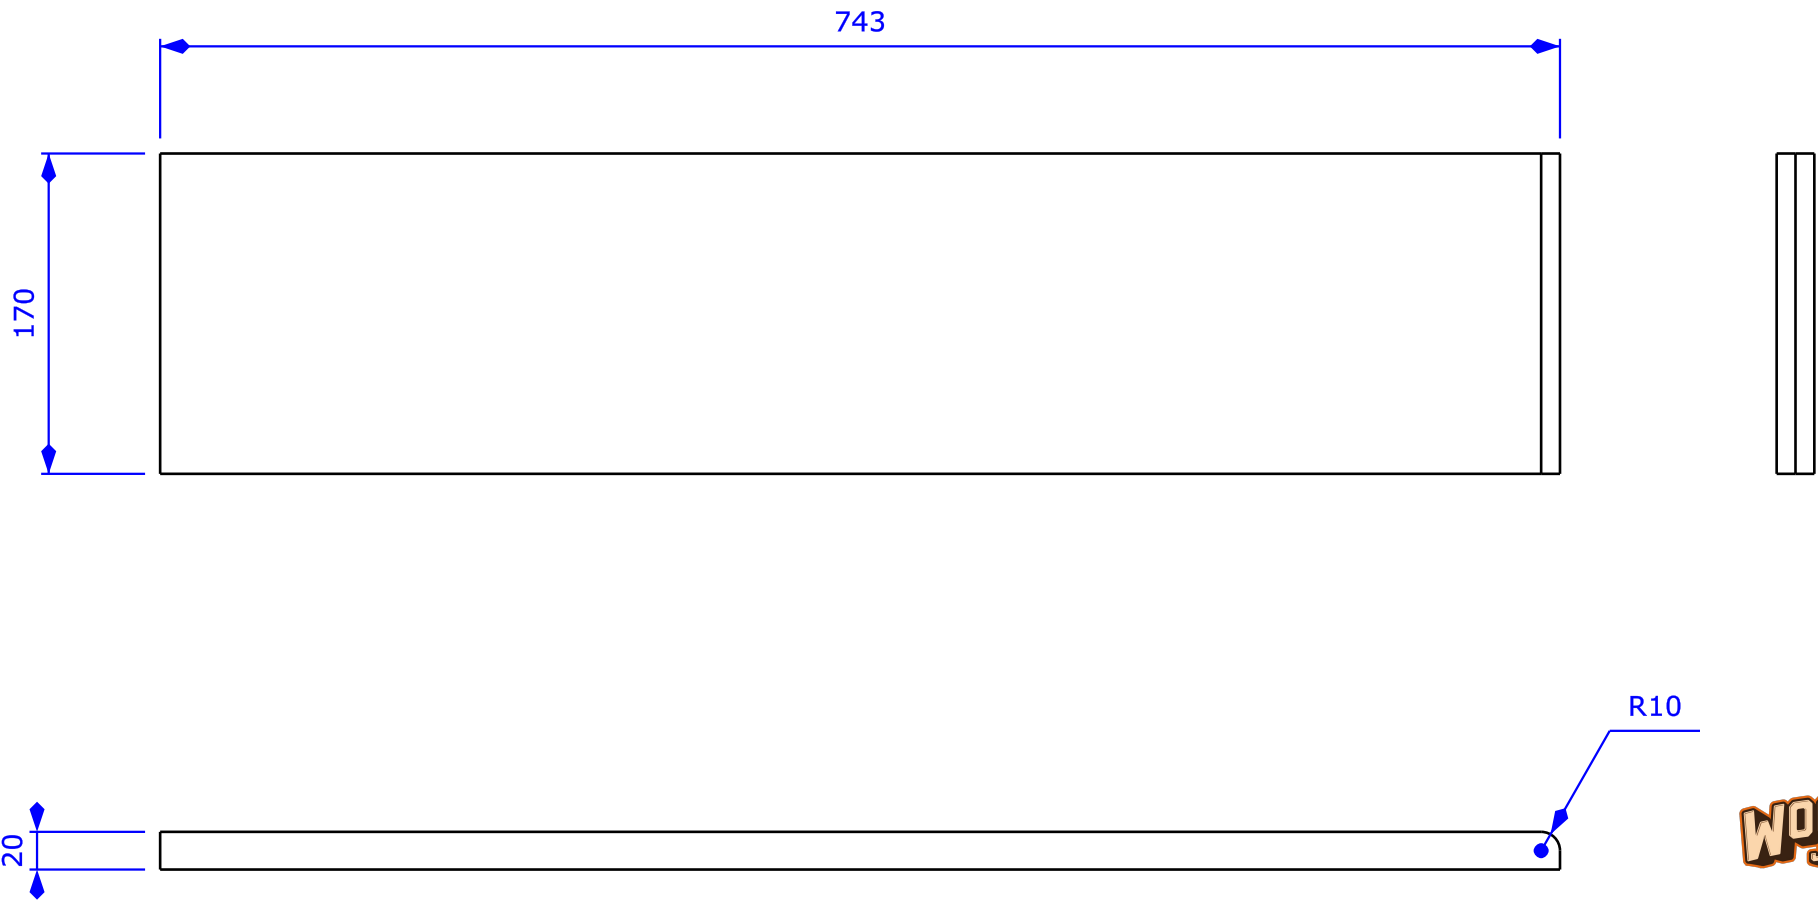




Created by: Woodshop Junkies	Title: Left paneling install	Size: A4	Sheet:	Scale:
Supplementary information: © Woodshop Junkies 2019		Part number:		
		Drawing no.: WJ-02-020		
		Date: 2019	Revision: REV A	

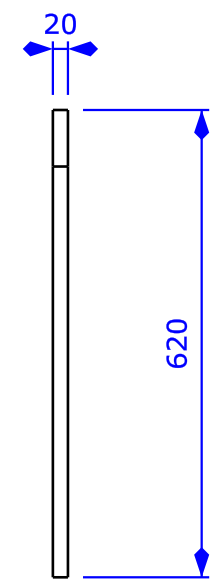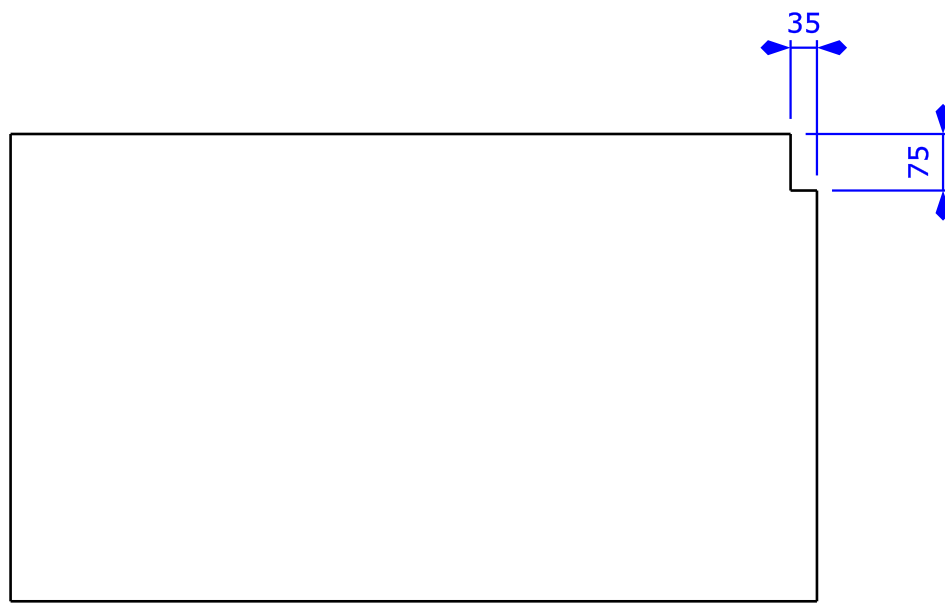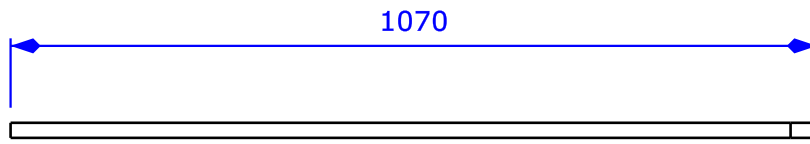

Created by: Woodshop Junkies	Title: Table saw base bottom	Size: A4	Sheet:	Scale:
Supplementary information: © Woodshop Junkies 2019		Part number:		
		Drawing no.: WJ-02-021		
		Date: 2019	Revision: REV A	

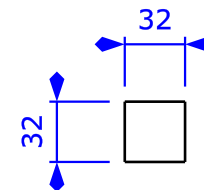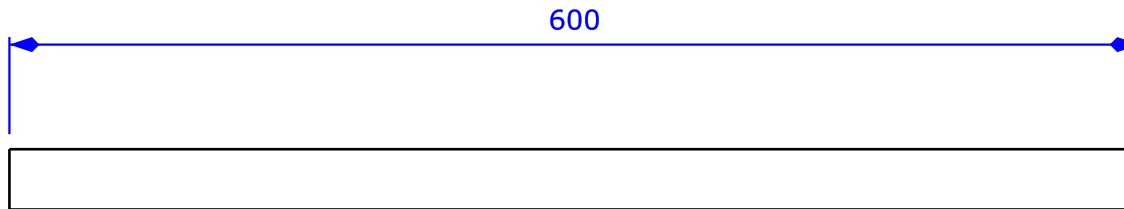

Created by: Woodshop Junkies	Title: Base brace long	Size: A4	Sheet:	Scale:
Supplementary information: © Woodshop Junkies 2019		Part number:		
		Drawing no.: WJ-02-022		
		Date: 2019	Revision: REV A	

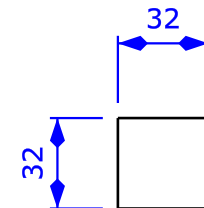
 
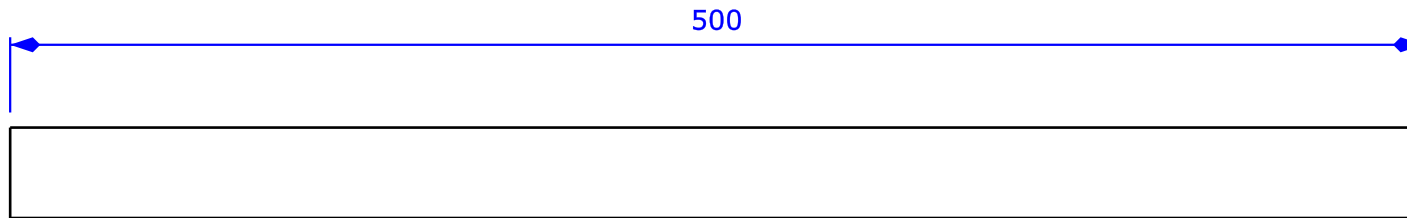


Created by: Woodshop Junkies	Title: Base brace short	Size: A4	Sheet:	Scale:
Supplementary information: © Woodshop Junkies 2019		Part number:		
		Drawing no.: WJ-02-023		
		Date: 2019	Revision: REV A	





Stage 3 – Adding Miter Saw

In stage 3 the miter saw was added.


It was added on a fold-down bed that allowed it to be folded out of the way of the table saw.

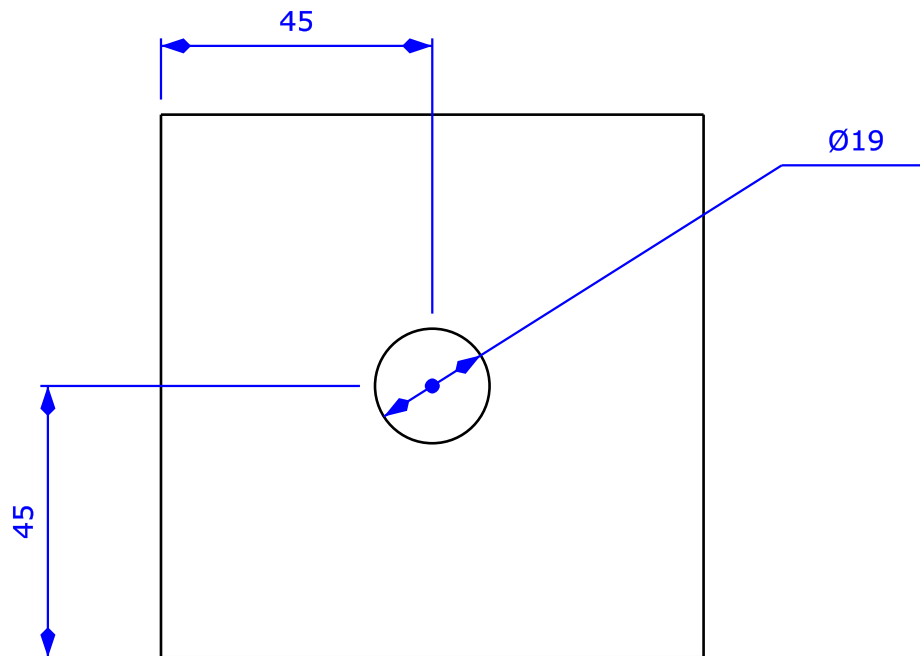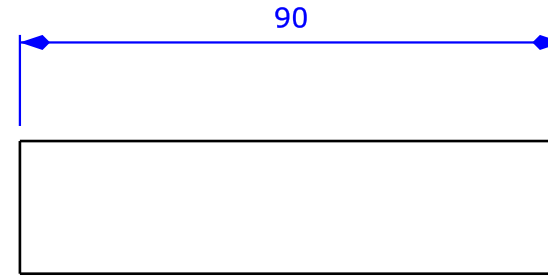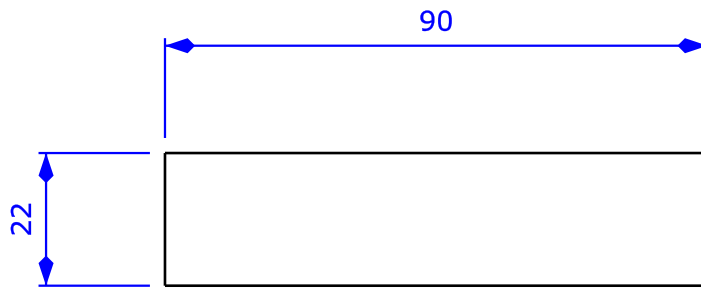



Created by: Woodshop Junkies	Title: Pivot housing	Size: A4	Sheet:	Scale:
Supplementary information: © woodshop Junkies 2019		Part number:		
		Drawing no.: WJ-03-023		
		Date: 2019	Revision: REV A	

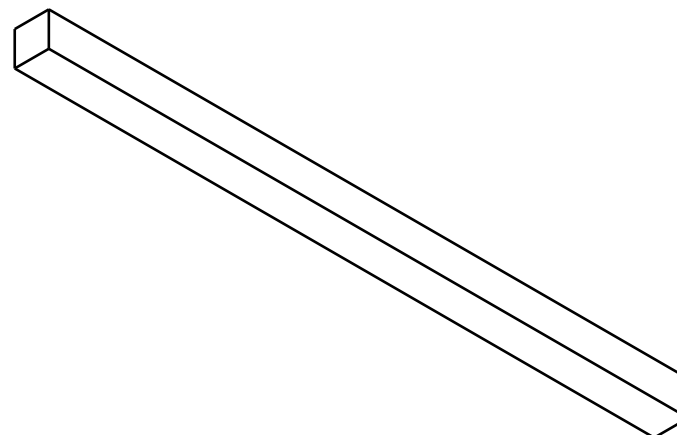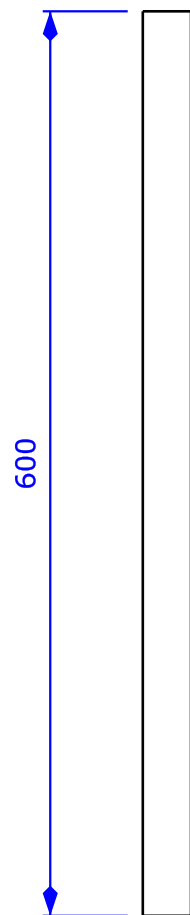 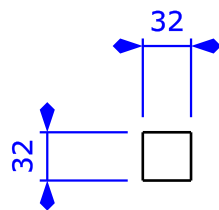




Created by: Woodshop Junkies	Title: Miter saw bed front brace	Size: A4	Sheet:	Scale:
Supplementary information: © Woodshop Junkies 2019		Part number:		
		Drawing no.: WJ-03-024		
		Date: 2019	Revision: REV A	

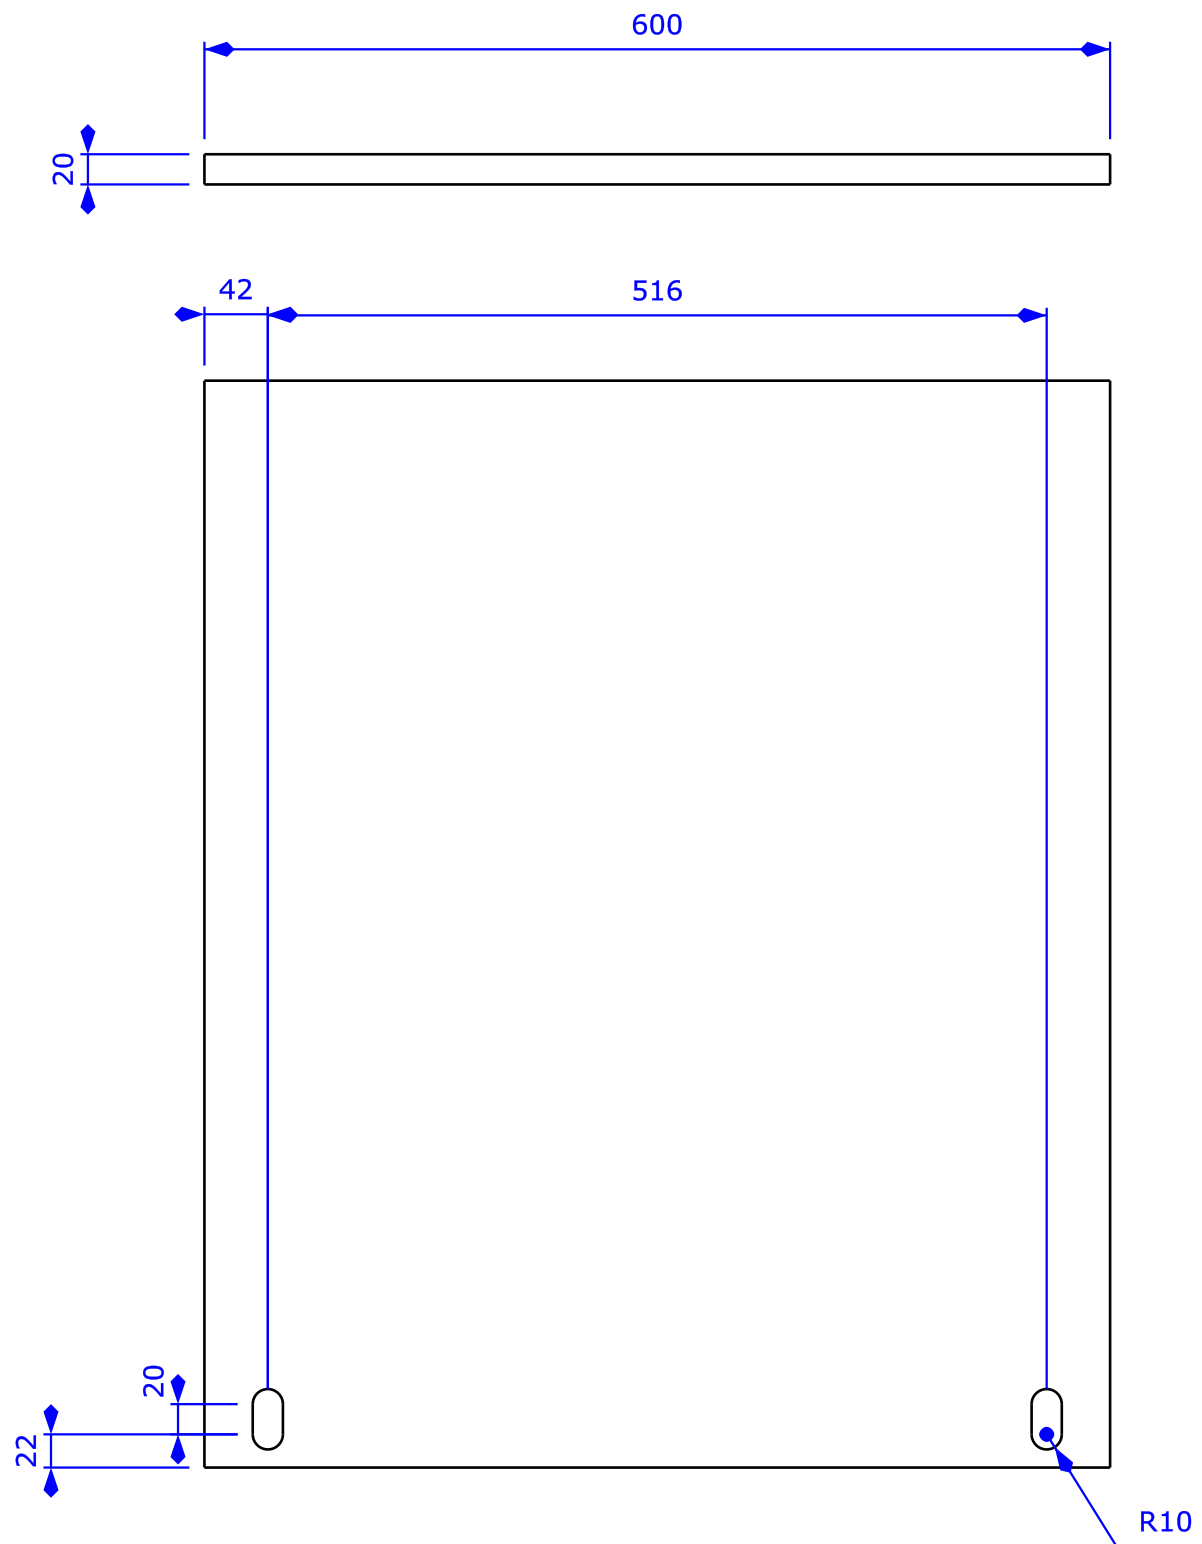



Created by:	Title:		
Woodshop Junkies	Miter saw bed base		
Supplementary information:	Size:	Sheet:	Scale:
	A3		
	Part number:		
Woodshop Junkies 2019	Drawing number:		
	WJ-03-025		
Date:	Revision:		
2019	REV A		

 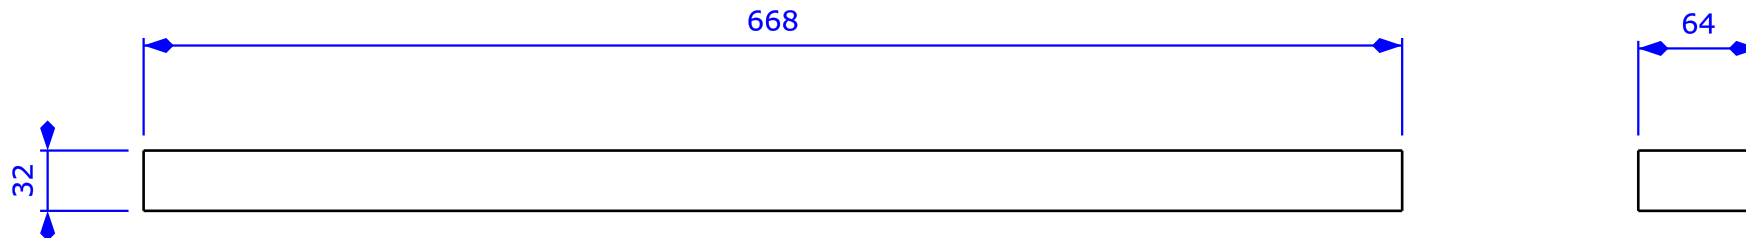

Created by: Woodshop Junkies	Title: Miter bed saw center brace	Size: A4	Sheet:	Scale:
Supplementary information: © Woodshop Junkies 2019		Part number:		
		Drawing no.: WJ-03-026		
		Date: 2019	Revision: REV A	

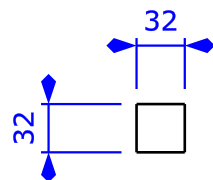
 
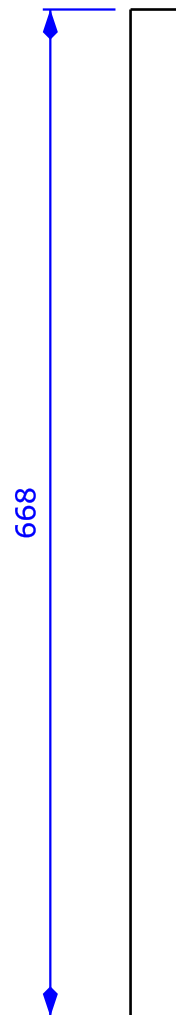


Created by: Woodshop Junkies	Title: Miter saw bed side brace	Size: A4	Sheet:	Scale:
Supplementary information: © Woodshop Junkies 2019		Part number:		
		Drawing no.: WJ-03-027		
		Date: 2019	Revision: REV A	

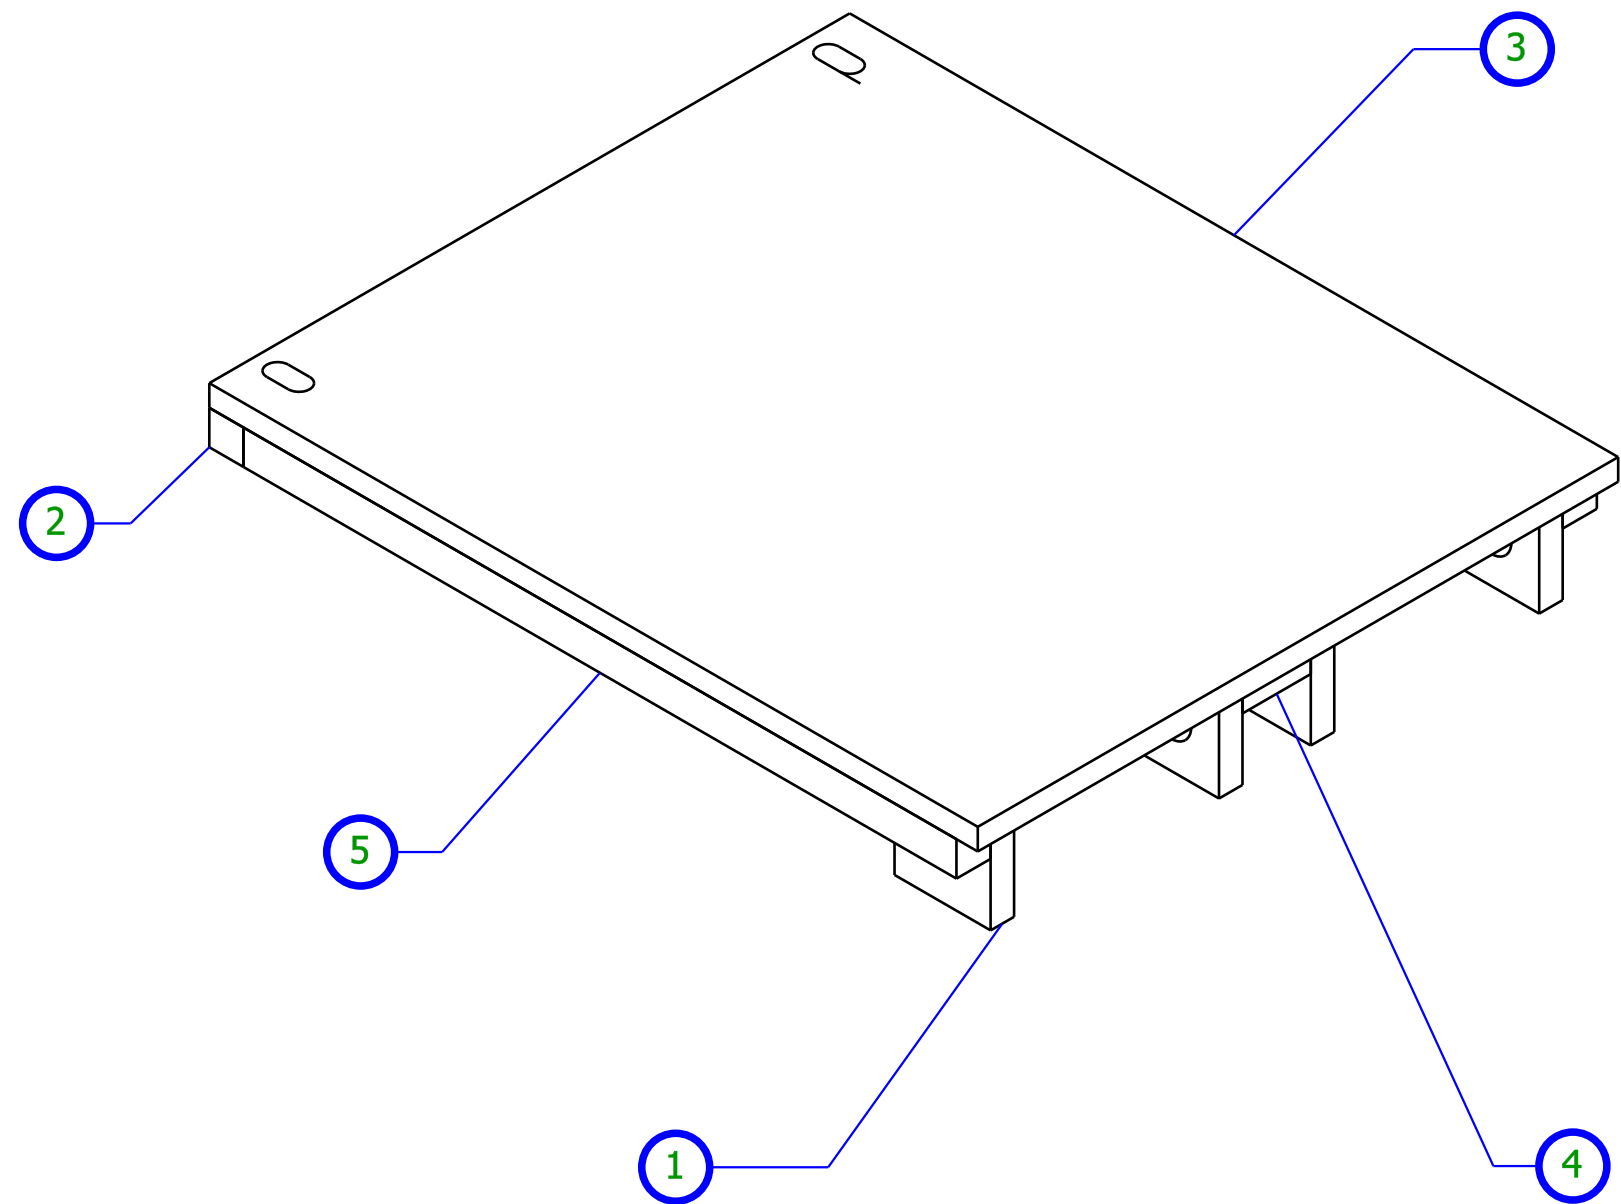
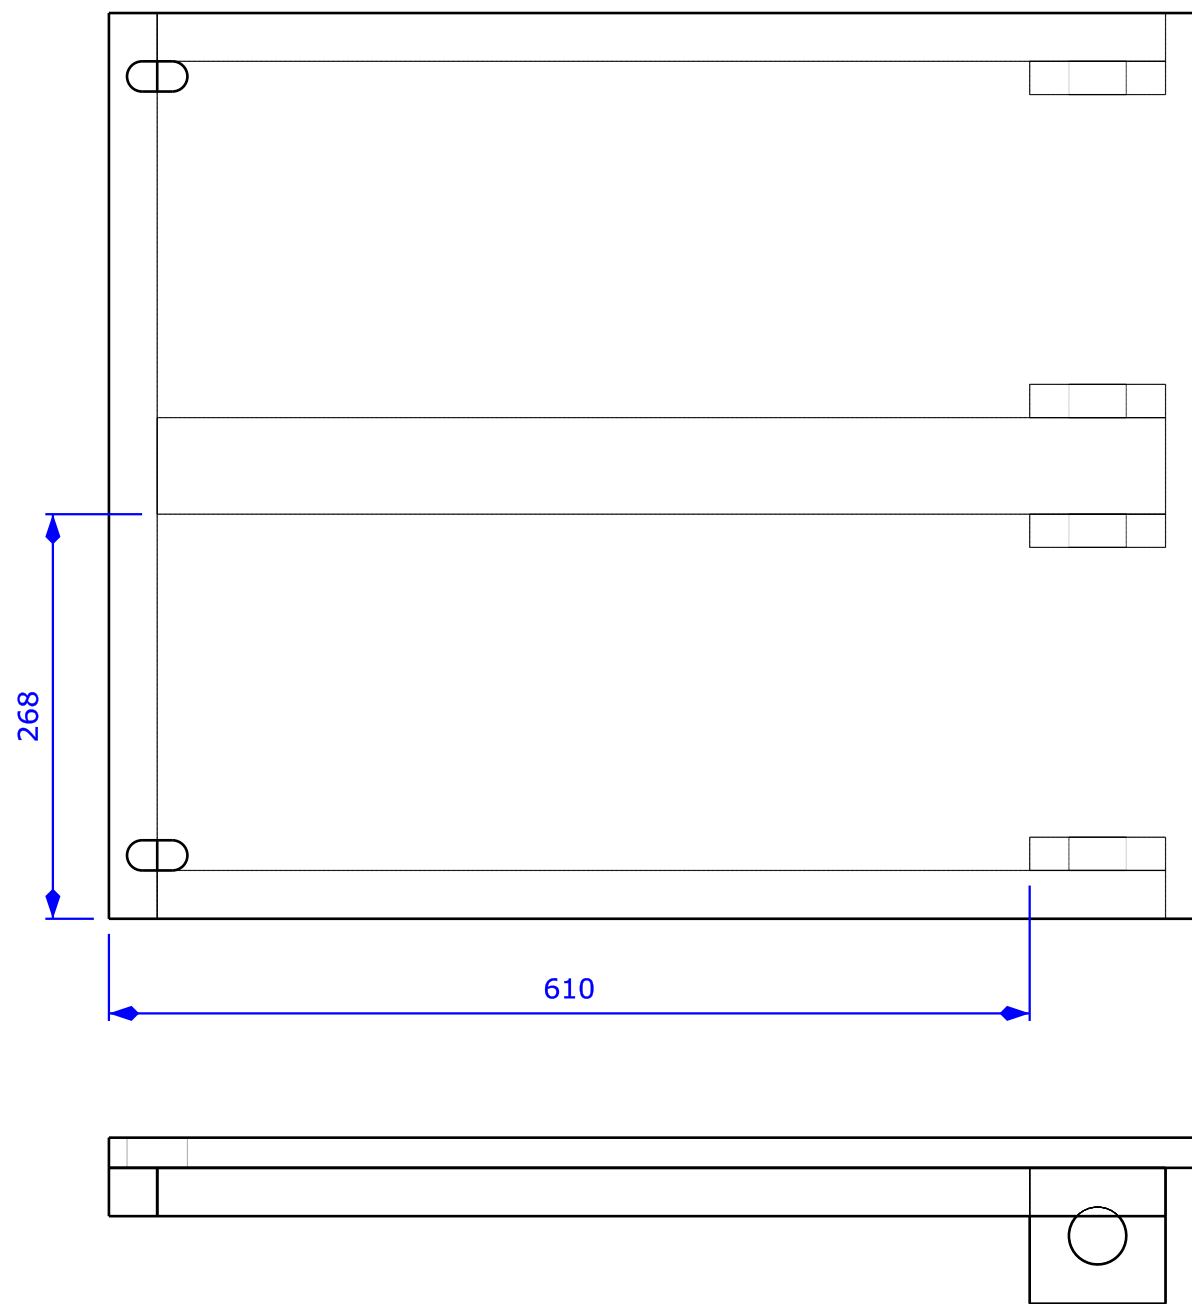


1	WJ-03-023	4	22 x 90 x 90
2	WJ-03-024	1	32 x 32 x 600
3	WJ-03-025	1	20 x 600 x 720
4	WJ-03-026	1	32 x 64 x 668
5	WJ-03-027	2	32 x 32 x 668




Created by: Woodshop Junkies	Title: Miter saw bed		
Supplementary information: © Woodshop Junkies 2019	Size: A3	Sheet:	Scale:
	Part number:		
	Drawing number: WJ-03-028		
	Date: 2019	Revision: REV A	

 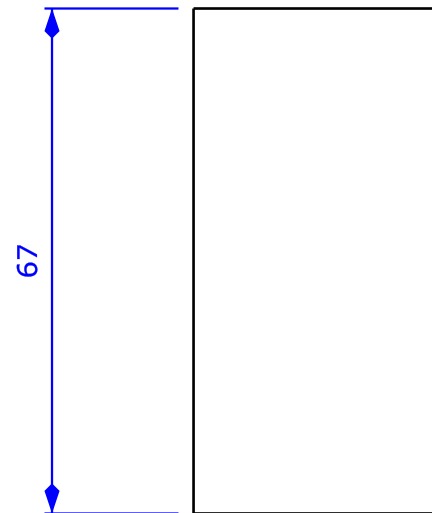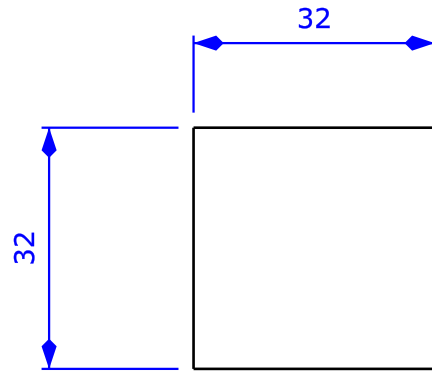






Created by: Woodshop Junkies	Title: Bed stopper block	Size: A4	Sheet:	Scale:
Supplementary information: © Woodshop Junkies 2019		Part number:		
		Drawing no.: WJ-03-029		
		Date: 2019	Revision: REV A	

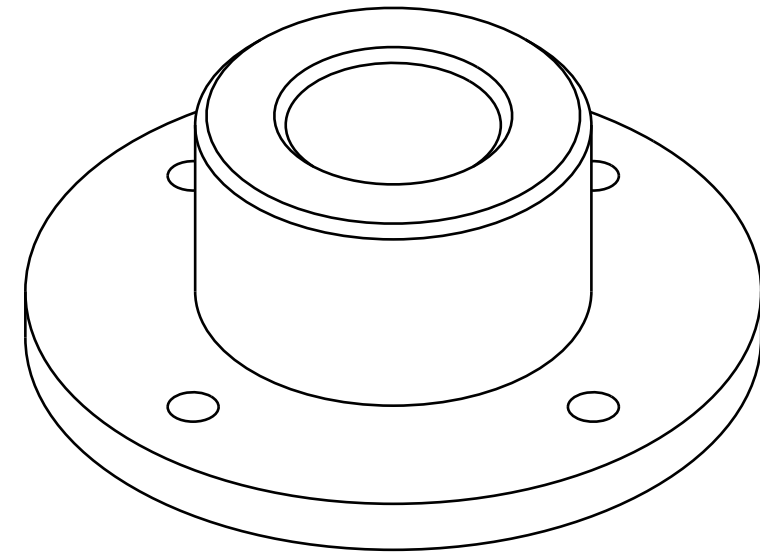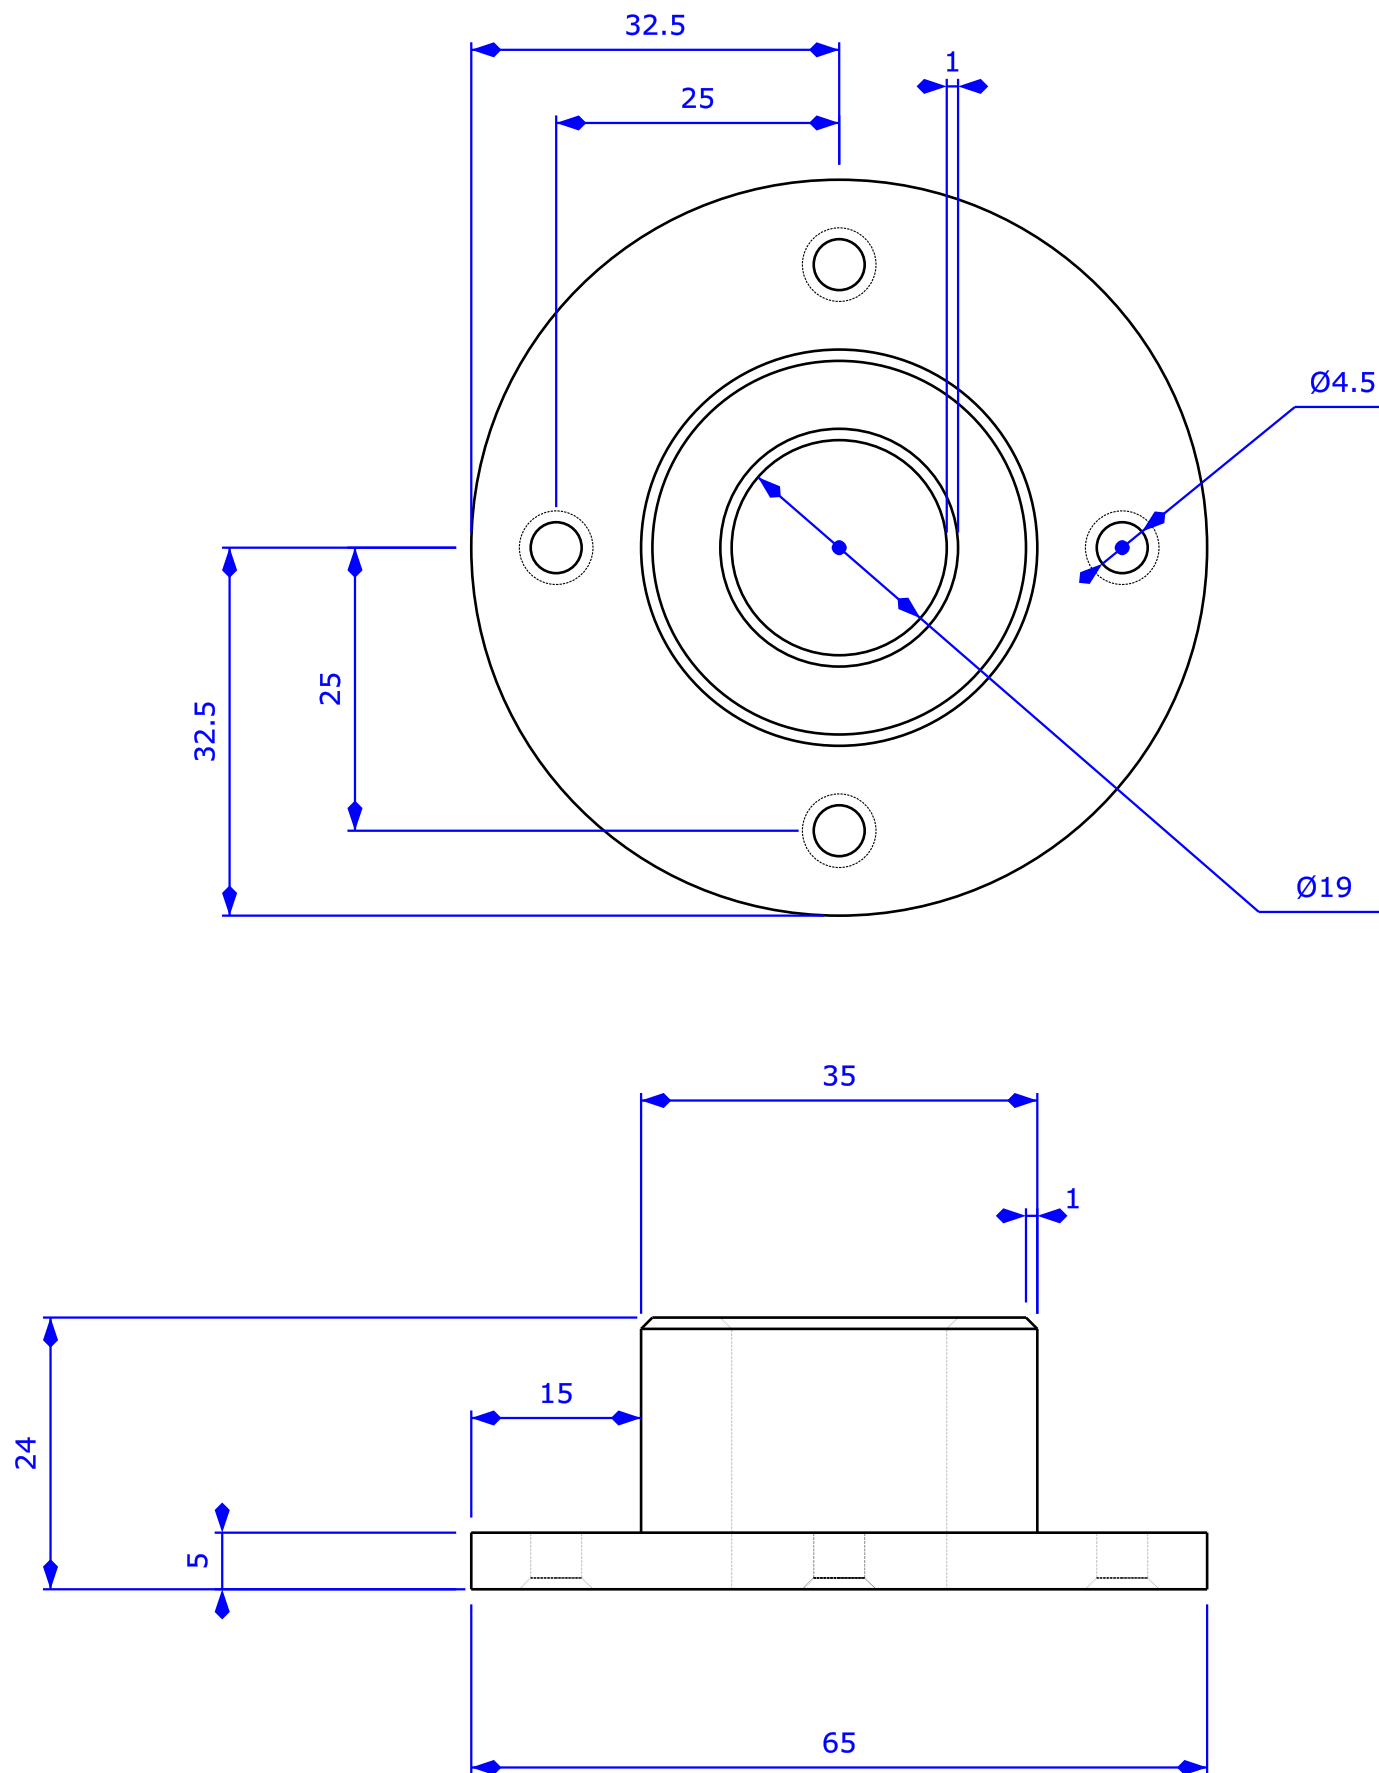

Created by: Woodshop Junkies	Title: Miter saw bush		
Supplementary information: <			

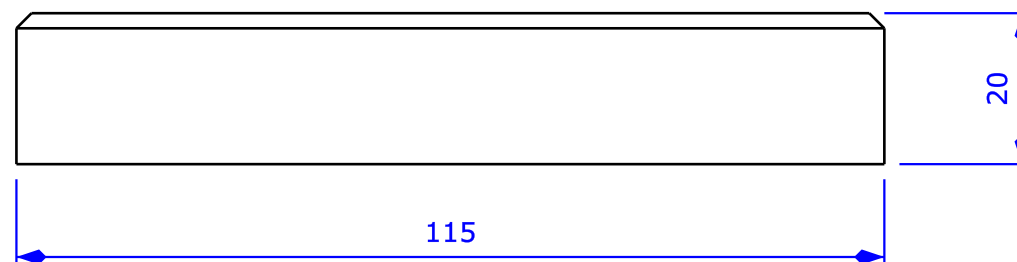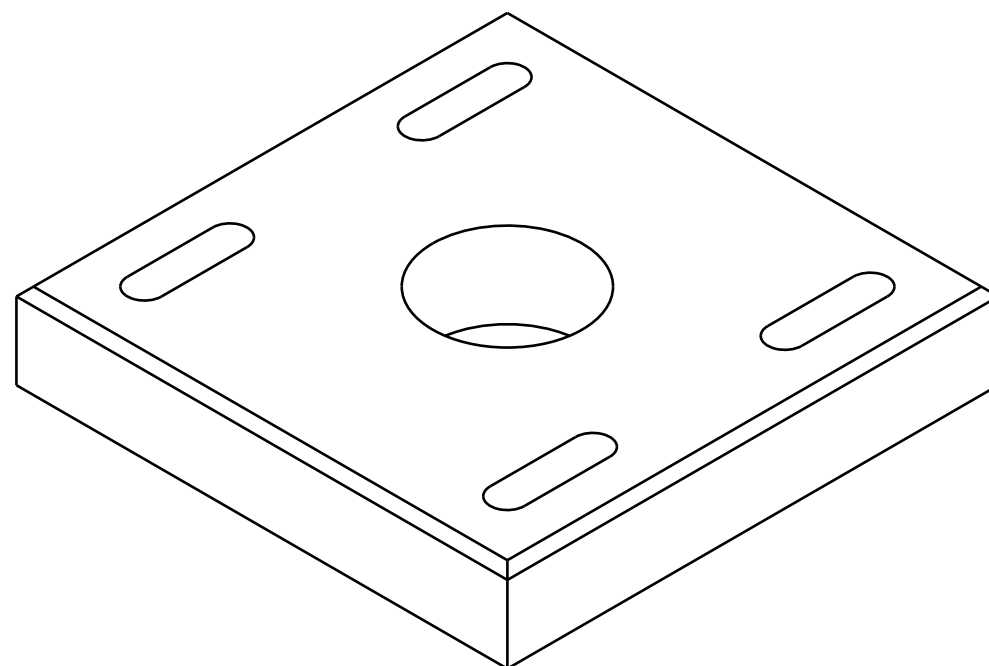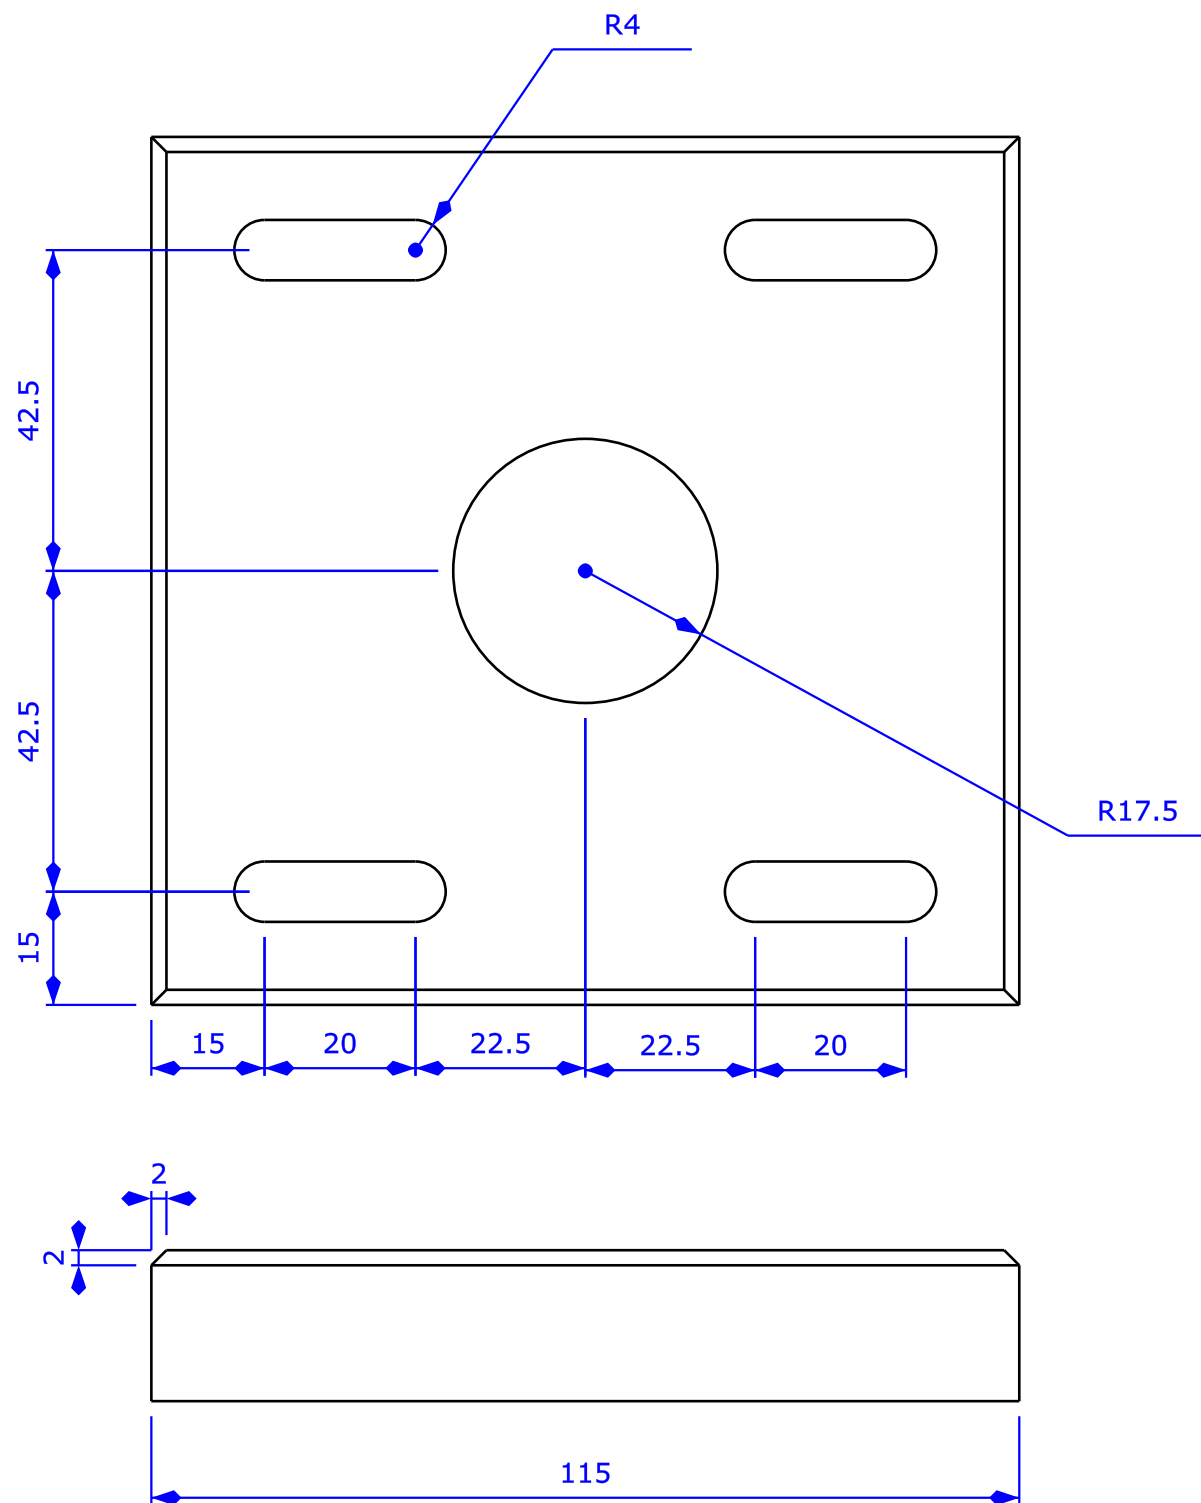

Created by: Woodshop Junkies	Title: Miter saw bush housing		
Supplementary information: Woodshop Junkies 2019	Size: A3	Sheet:	Scale:
	Part number:		
	Drawing number: WJ-03-031		
Date: 2019		Revision: REV A	

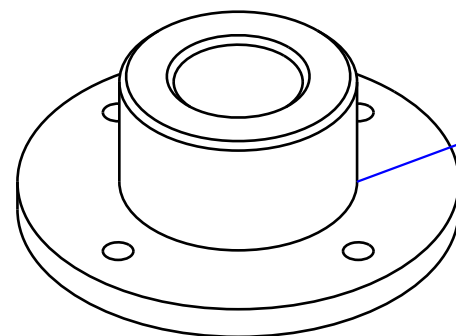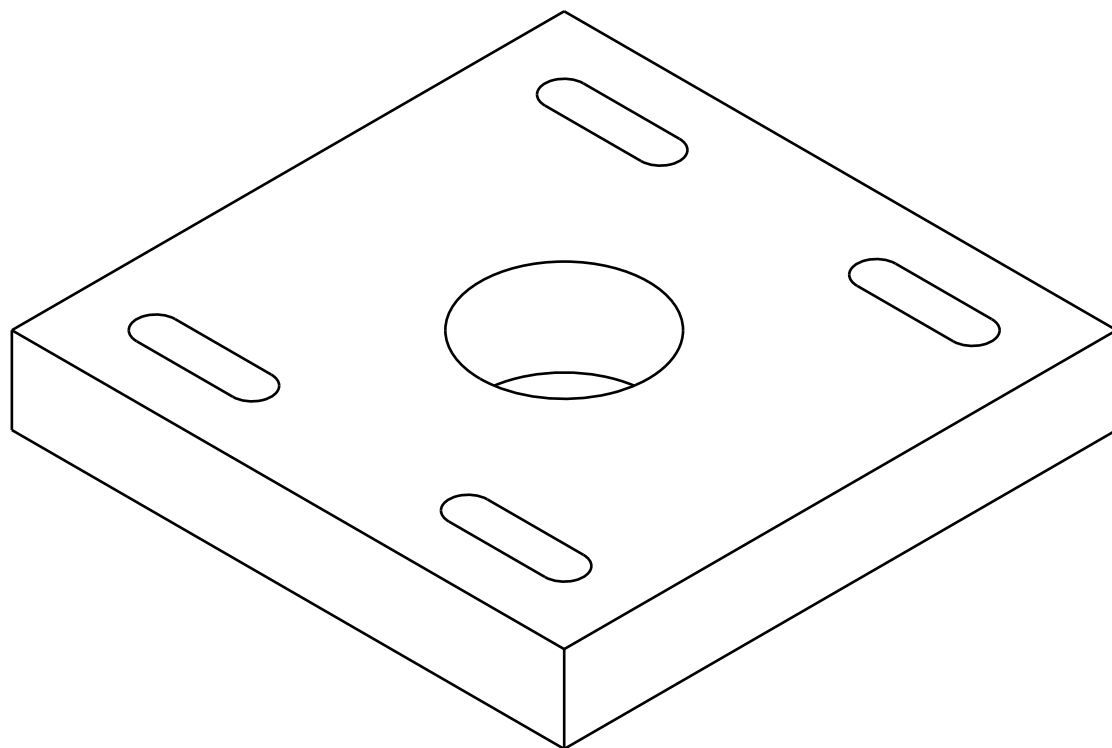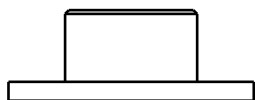 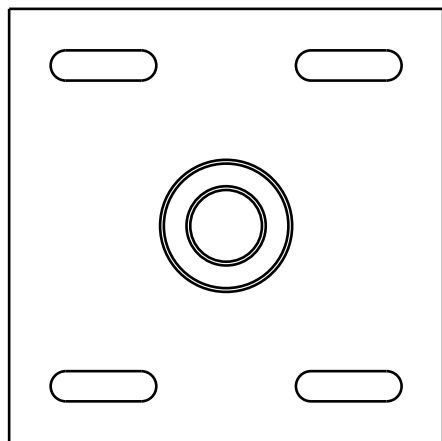




2

1





1	WJ-03-030	4	Diam. 65 x 24
2	WJ-03-031	4	20 x 115 x 115



Created by: Woodshop Junkies		Title: Bush		
Supplementary information: © Woodshop Junkies 2019		Size: A3	Sheet:	Scale:
		Part number:		
		Drawing number: WJ-03-032		
		Date: 2019	Revision: REV A	

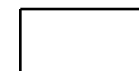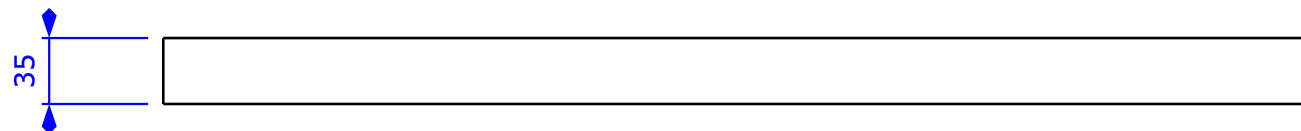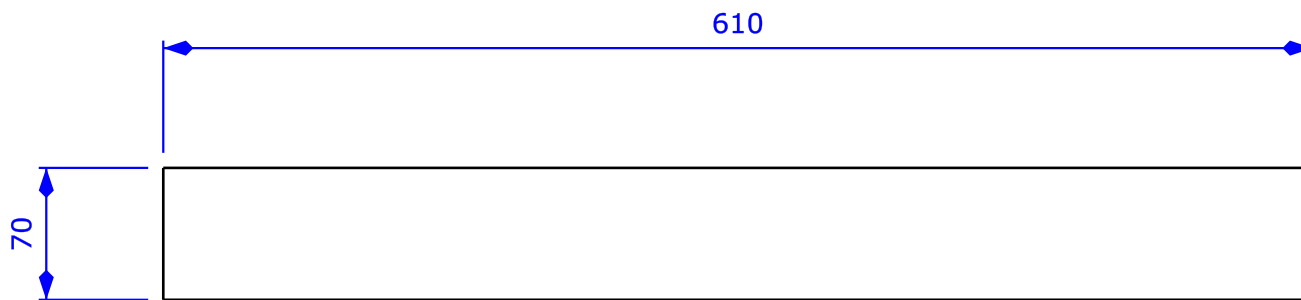


Created by: Woodshop Junkies	Title: Center brace	Size: A4	Sheet:	Scale:
Supplementary information: © Woodshop Junkies 2019		Part number:		
		Drawing no.: WJ-03-033		
		Date: 2019	Revision: REV A	

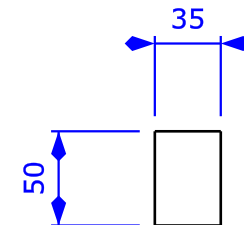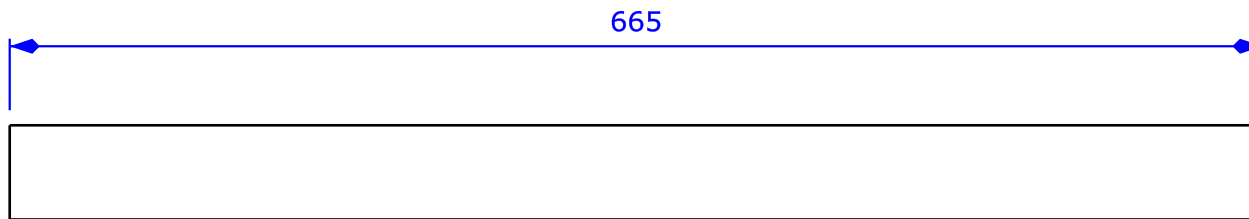


Created by: Woodshop Junkies	Title: Rail runner mounting	Size: A4	Sheet:	Scale:
Supplementary information: © Woodshop Junkies 2019		Part number:		
		Drawing no.: WJ-03-034		
		Date: 2019	Revision: REV A	

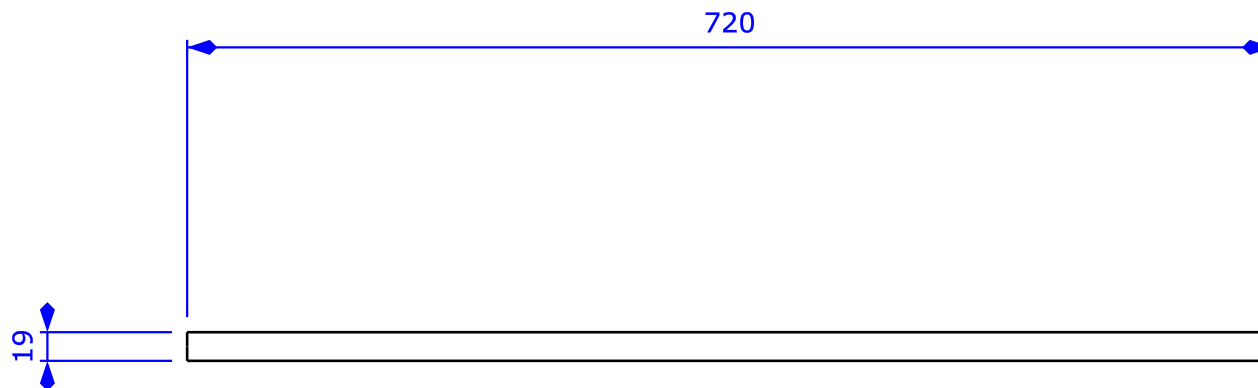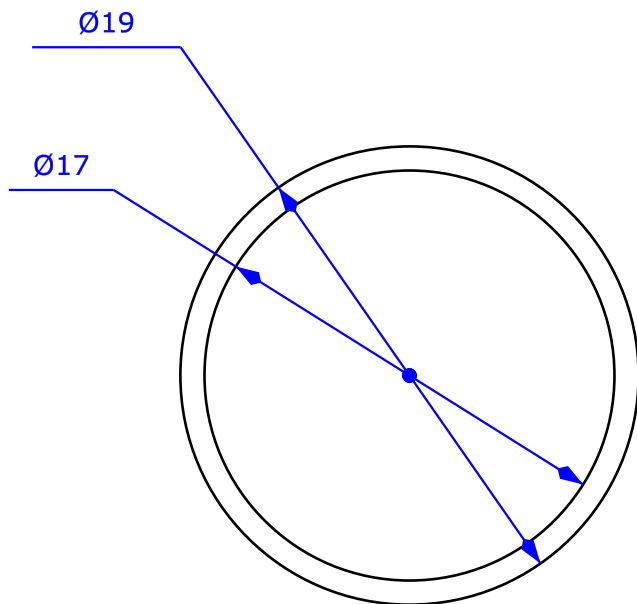




Created by: Woodshop Junkies	Title: Pivot pipe	Size: A4	Sheet:	Scale:
Supplementary information: © Woodshop Junkies 2019		Part number:		
		Drawing no.: WJ-03-035		
		Date: 2019	Revision: REV A	

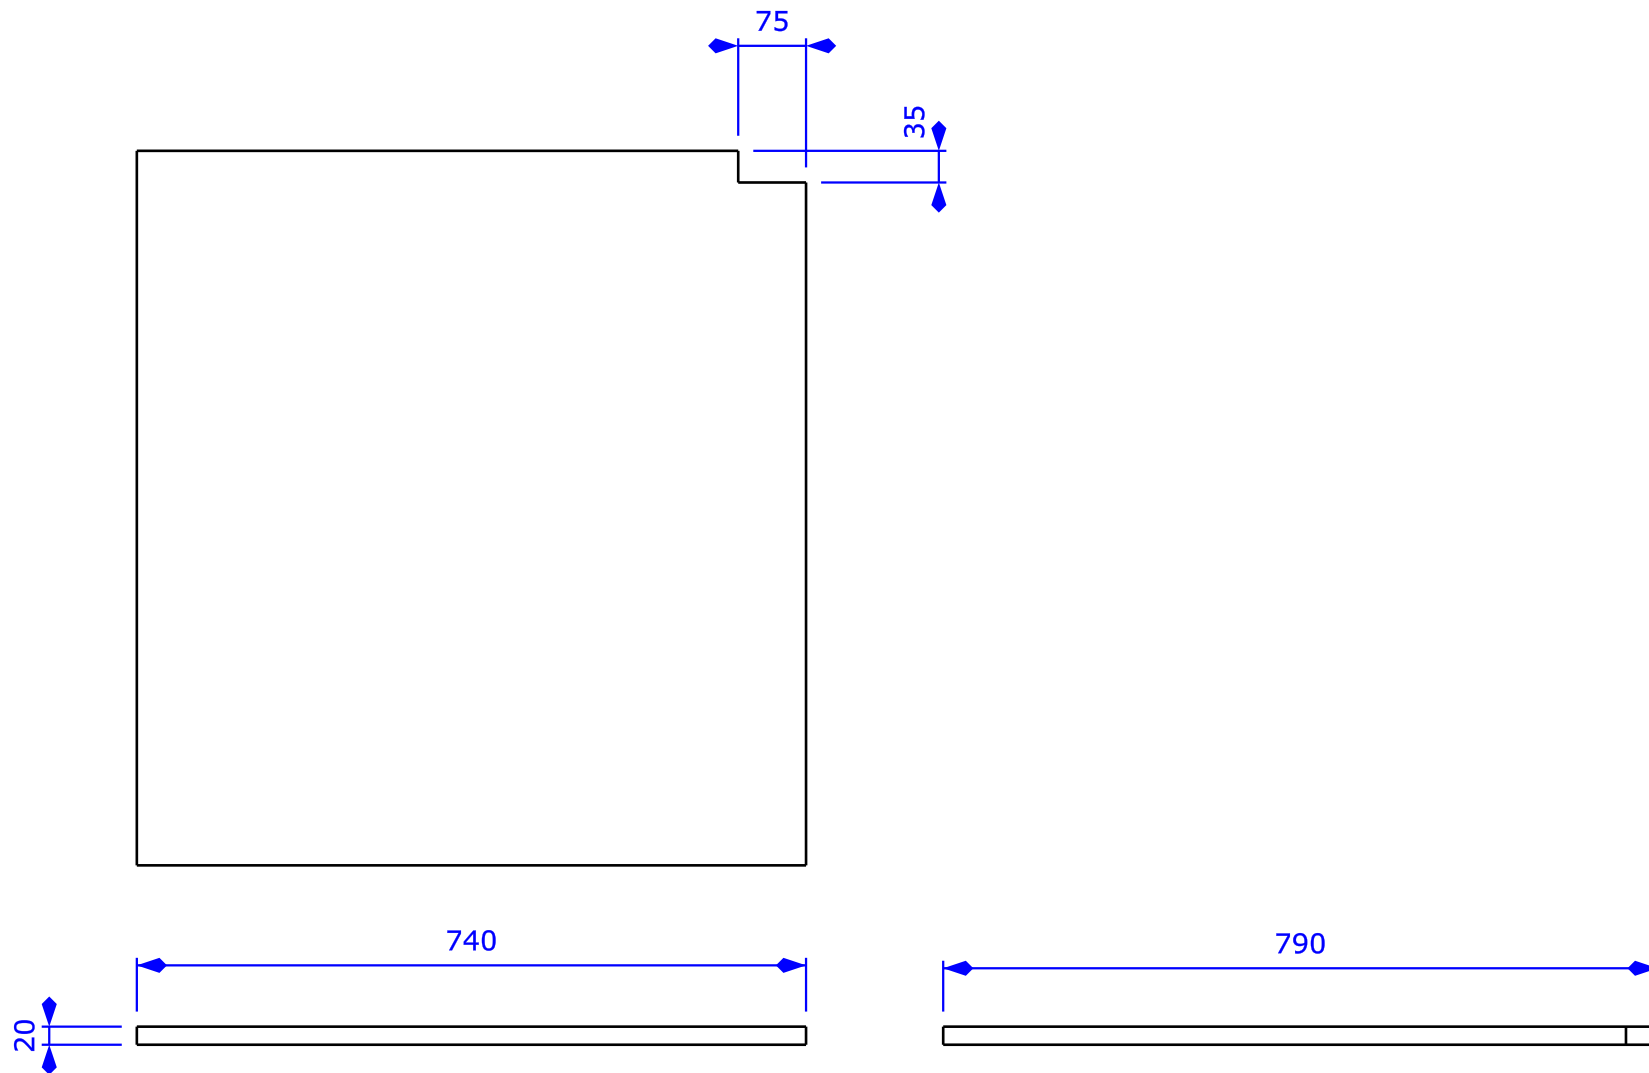





Created by: Woodshop Junkies	Title: Power tool bench base	Size: A4	Sheet:	Scale:
Supplementary information: © Woodshop Junkies 2019		Part number:		
		Drawing no.: WJ-03-036		
		Date: 2019	Revision: REV A	

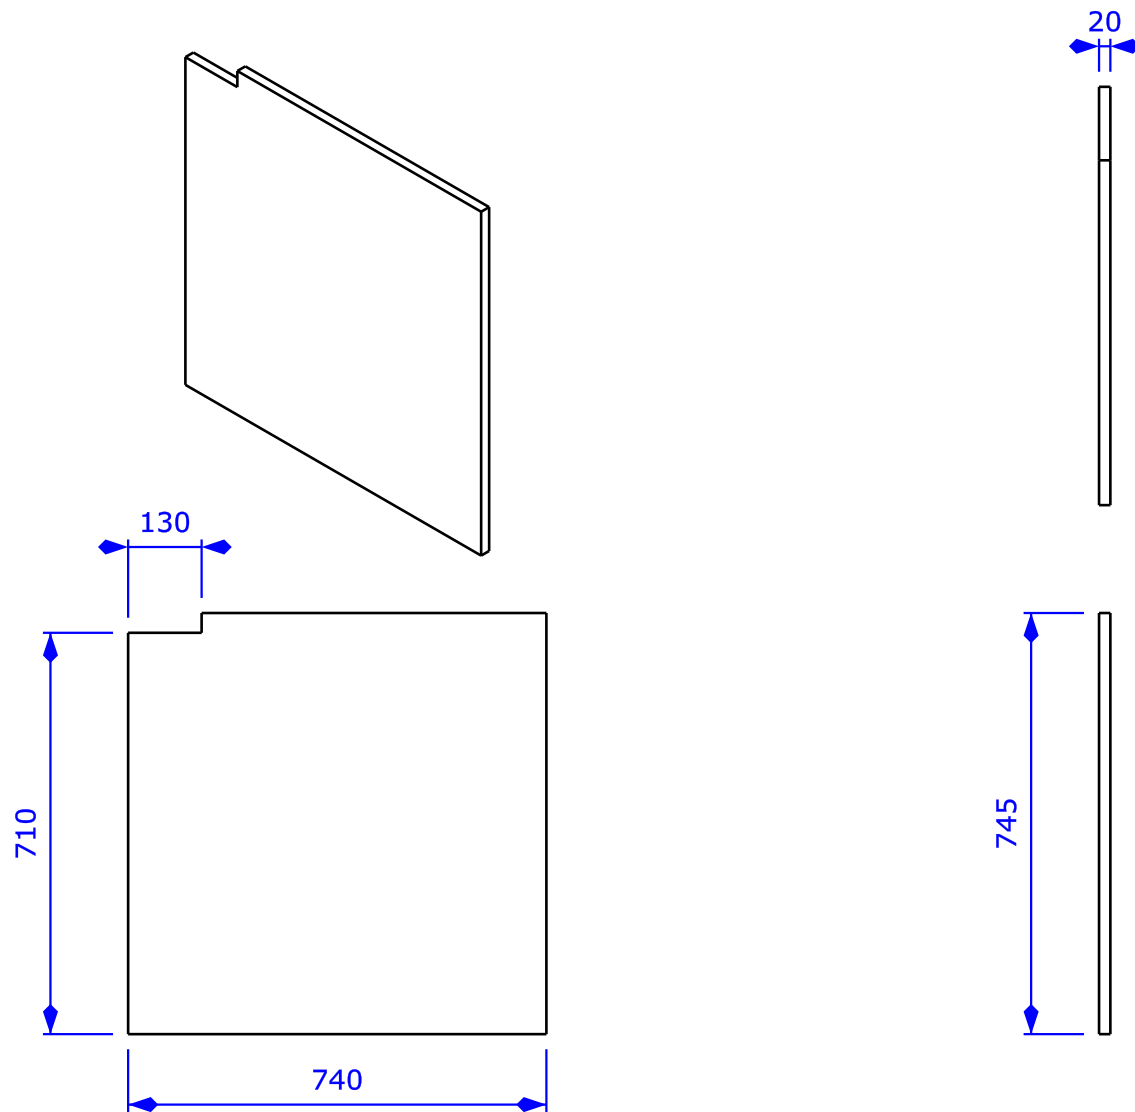



Created by: Woodshop Junkies	Title: Center panel	Size: A4	Sheet:	Scale:
Supplementary information: © Woodshop Junkies 2019		Part number:		
		Drawing no.: WJ-03-037		
		Date: 2019	Revision: REV A	

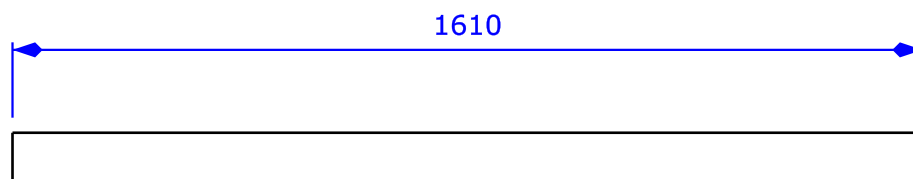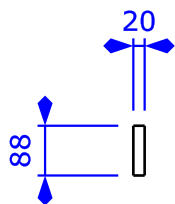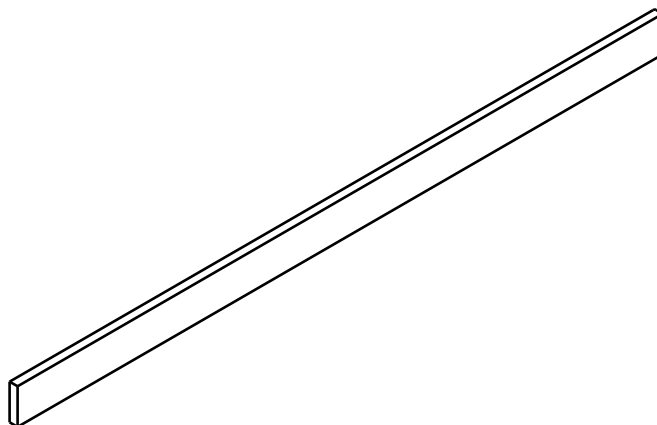





Created by: Woodshop Junkies	Title: Vice skirting	Size: A4	Sheet:	Scale:
Supplementary information: © Woodshop Junkies 2019		Part number:		
		Drawing no.: WJ-03-038		
		Date: 2019	Revision: REV A	

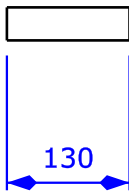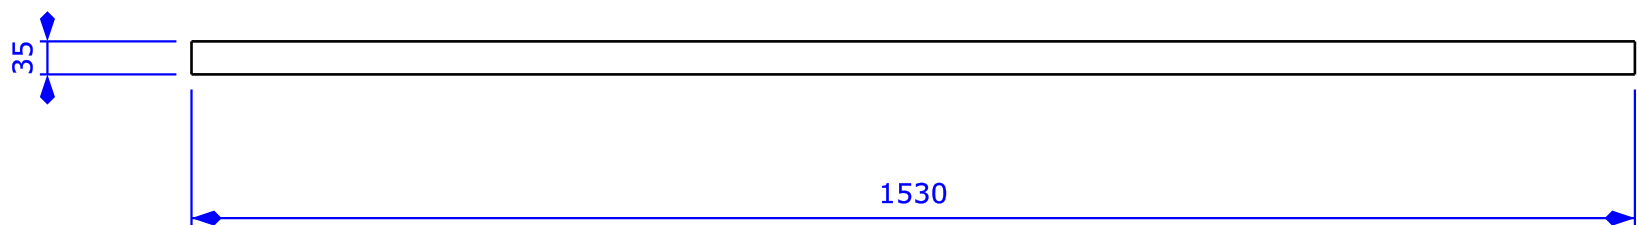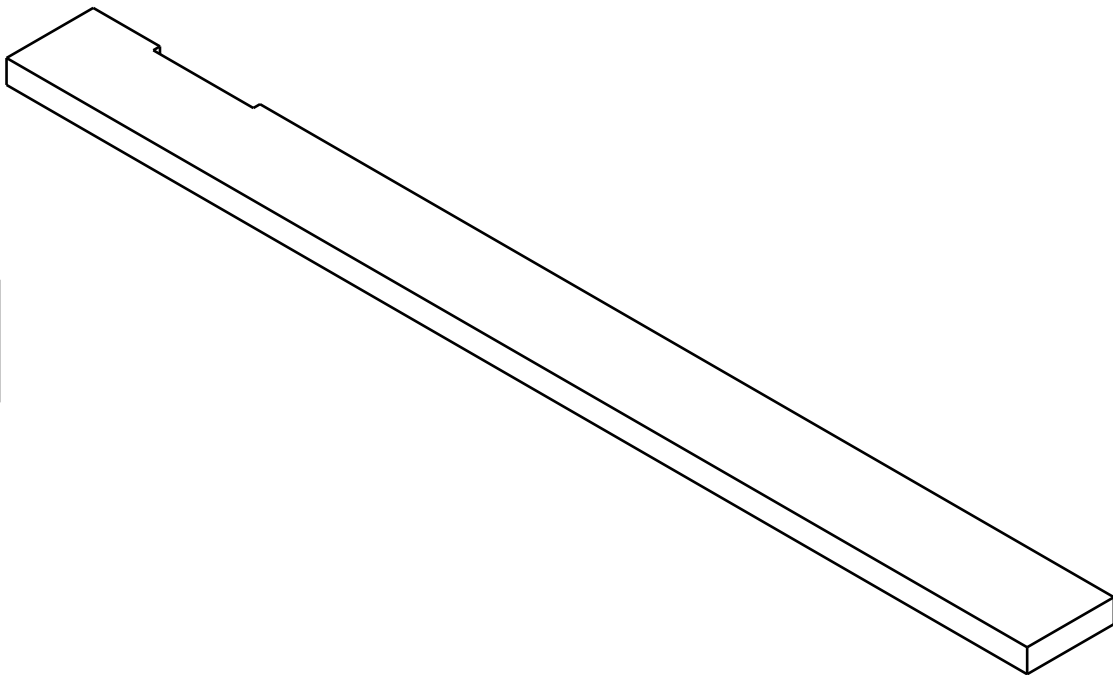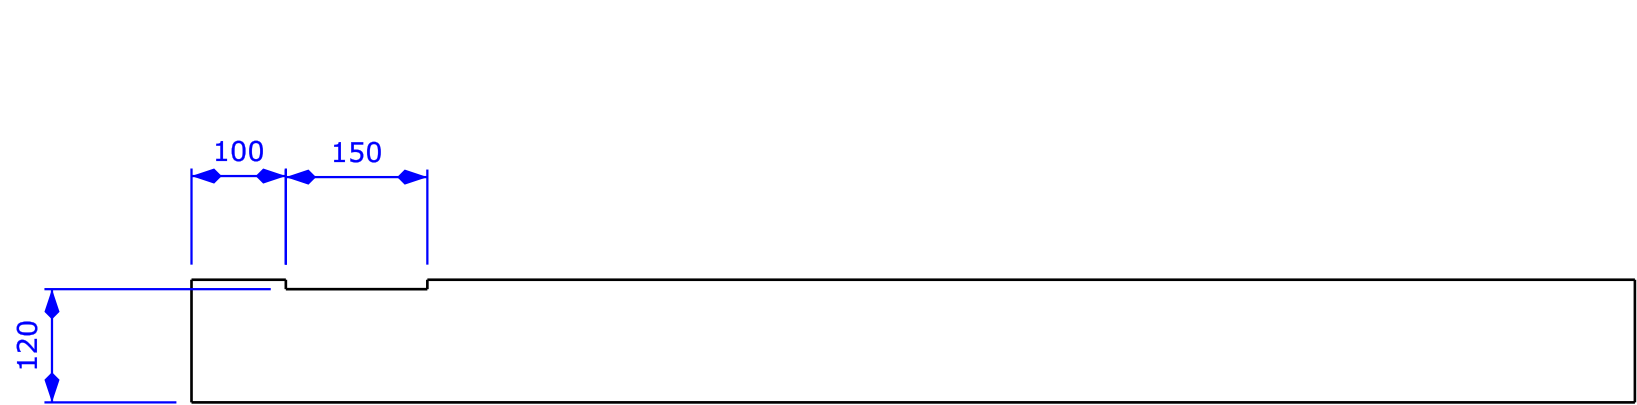



Created by: Woodshop Junkies	Title: Top long cross brace		
Supplementary information: © Woodshop Junkies 2019	Size: A3	Sheet:	Scale:
	Part number:		
	Drawing number: WJ-03-039		
	Date: 2019	Revision: REV A	

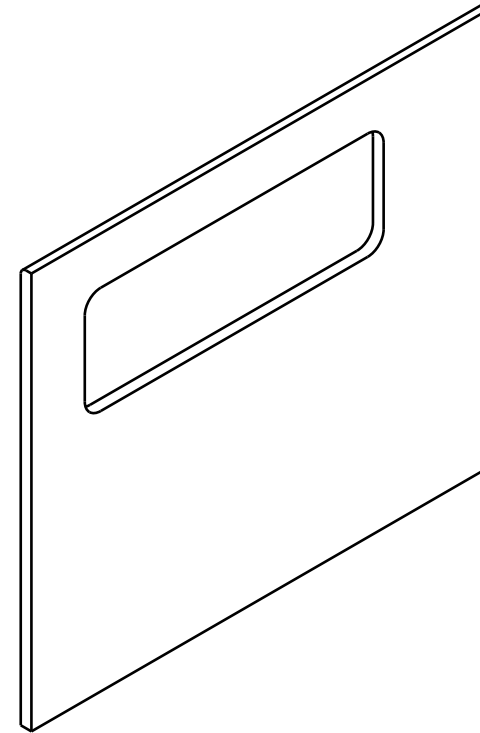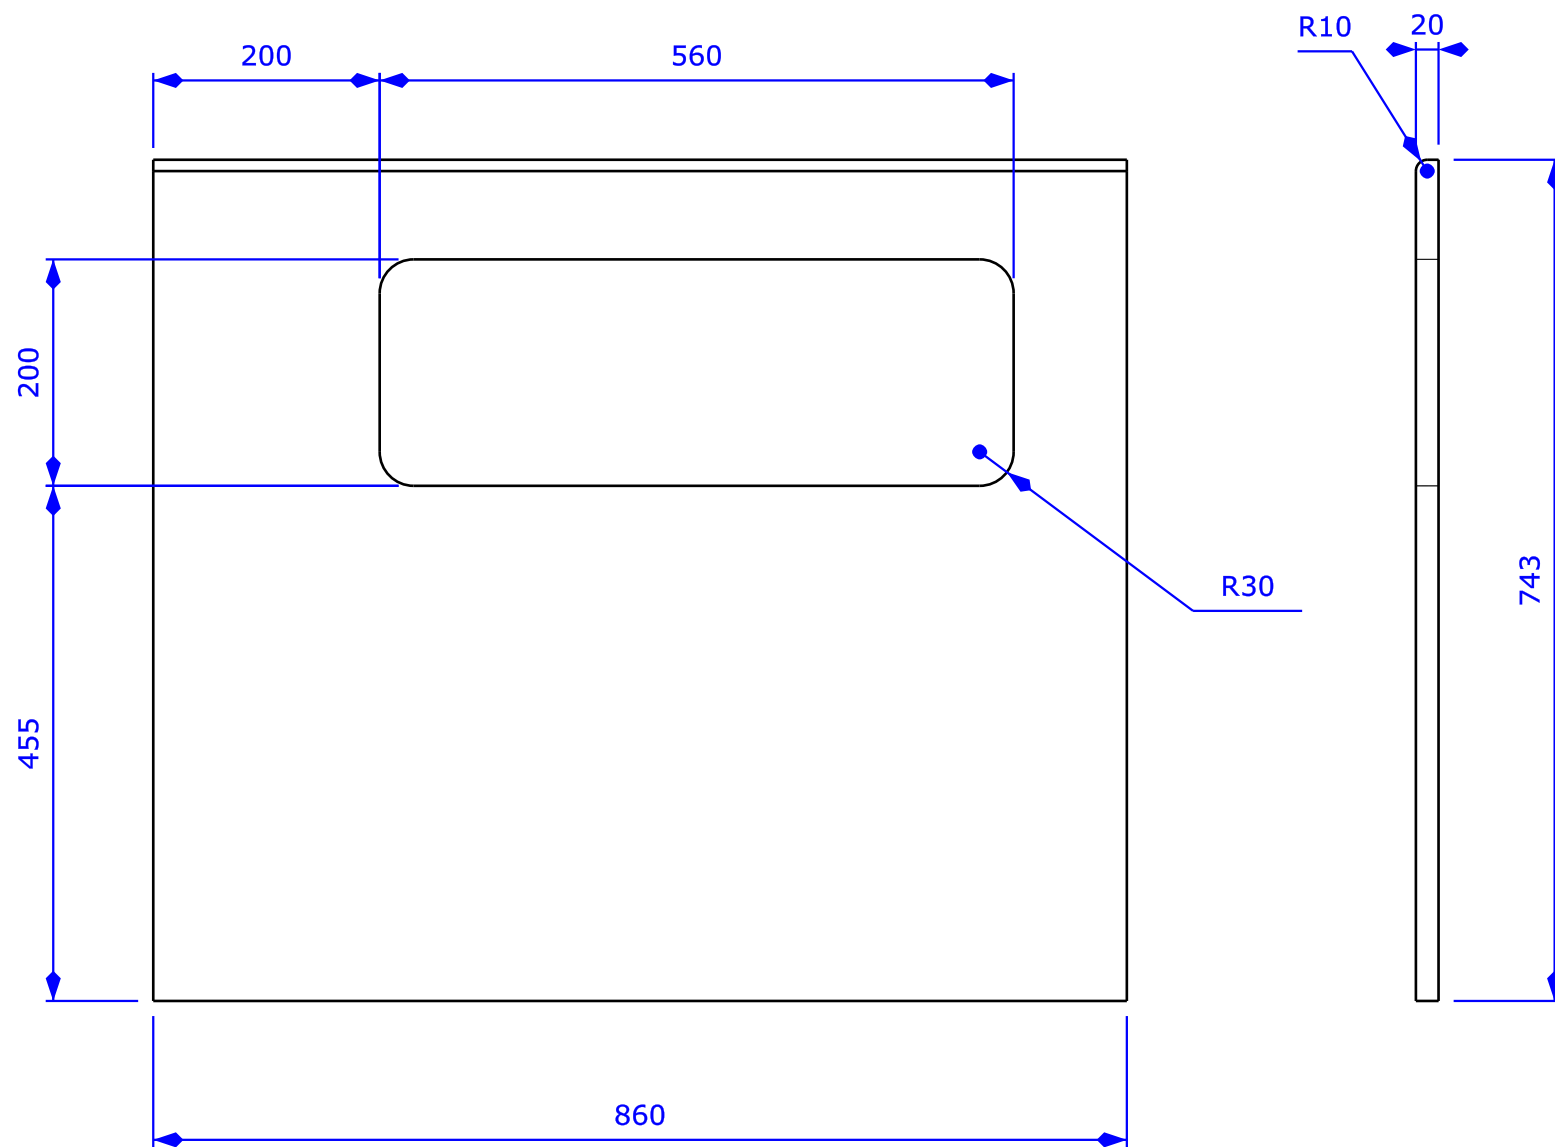


Created by: Woodshop Junkies	Title: Left panel		
Supplementary information: © Woodshop Junkies 2019	Size: A3	Sheet:	Scale:
	Part number:		
	Drawing number: WJ-03-040		
	Date: 2019	Revision: REV A	

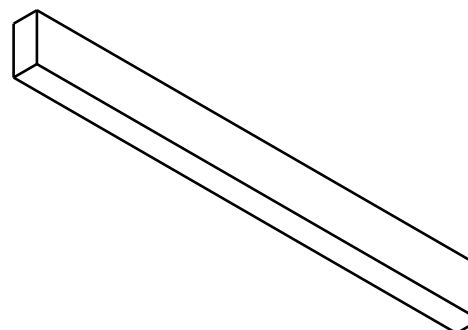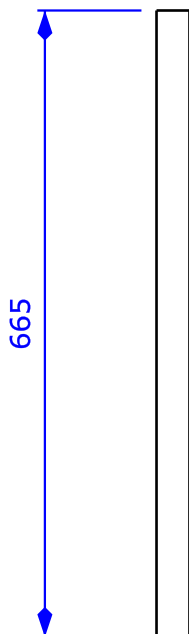 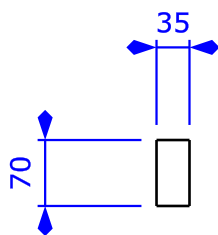




Created by: Woodshop Junkies	Title: Top side mid brace	Size: A4	Sheet:	Scale:
Supplementary information: © Woodshop Junkies 2019		Part number:		
		Drawing no.: WJ-03-041		
		Date: 2019	Revision: REV A	

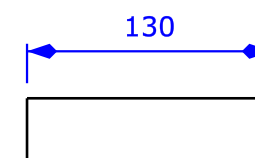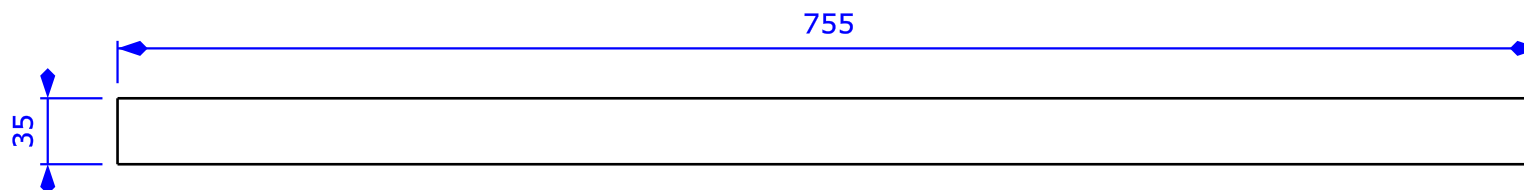

Created by: Woodshop Junkies	Title: Top short cross brace	Size: A4	Sheet:	Scale:
Supplementary information: © Woodshop Junkies 2019		Part number:		
		Drawing no.: WJ-03-042		
		Date: 2019	Revision: REV A	

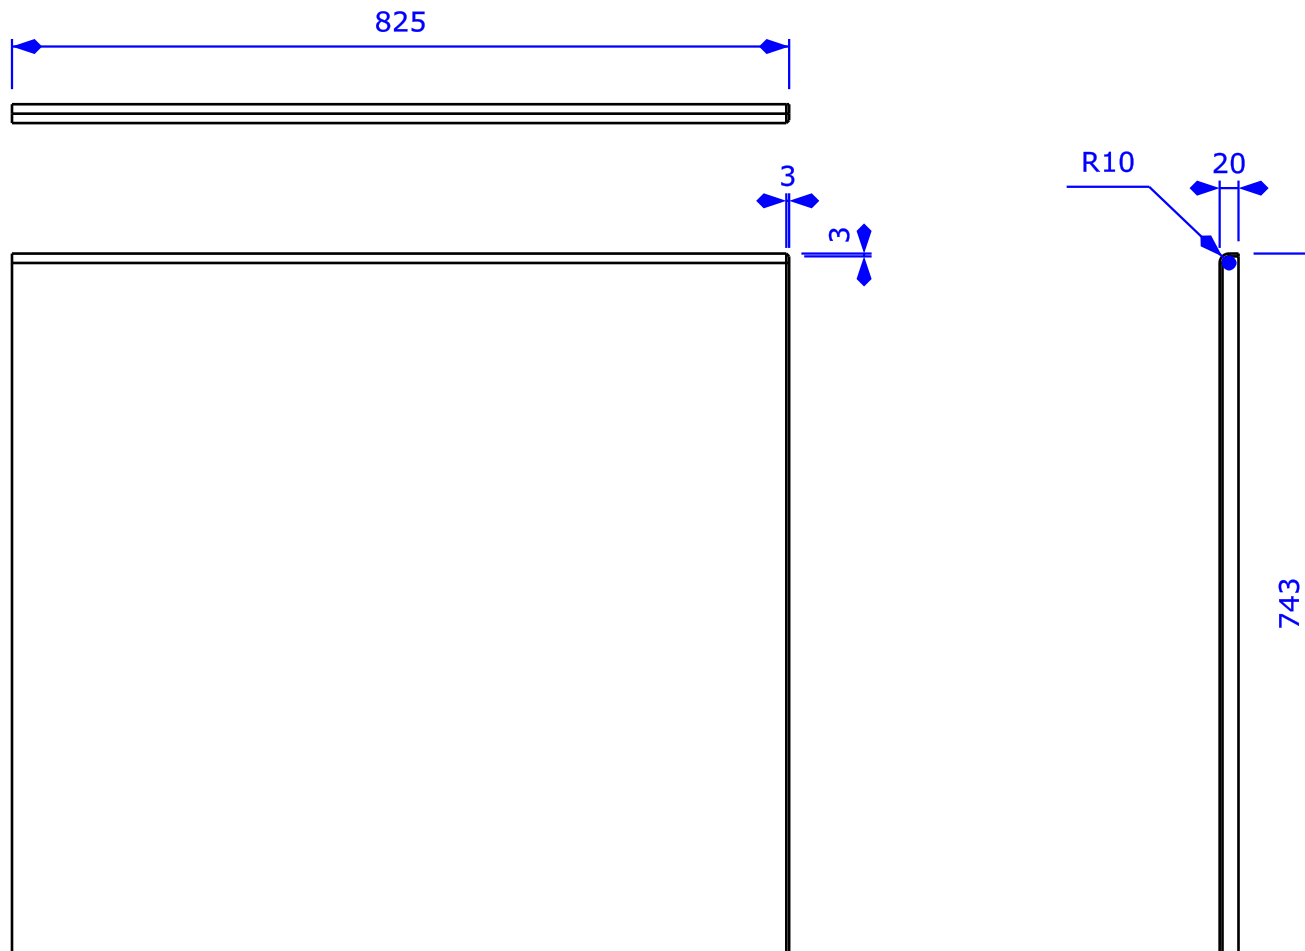

Created by: Woodshop Junkies	Title: Right side panel	Size: A4	Sheet:	Scale:
Supplementary information: © Woodshop Junkies 2019		Part number:		
		Drawing no.: WJ-03-043		
		Date: 2019	Revision: REV A	

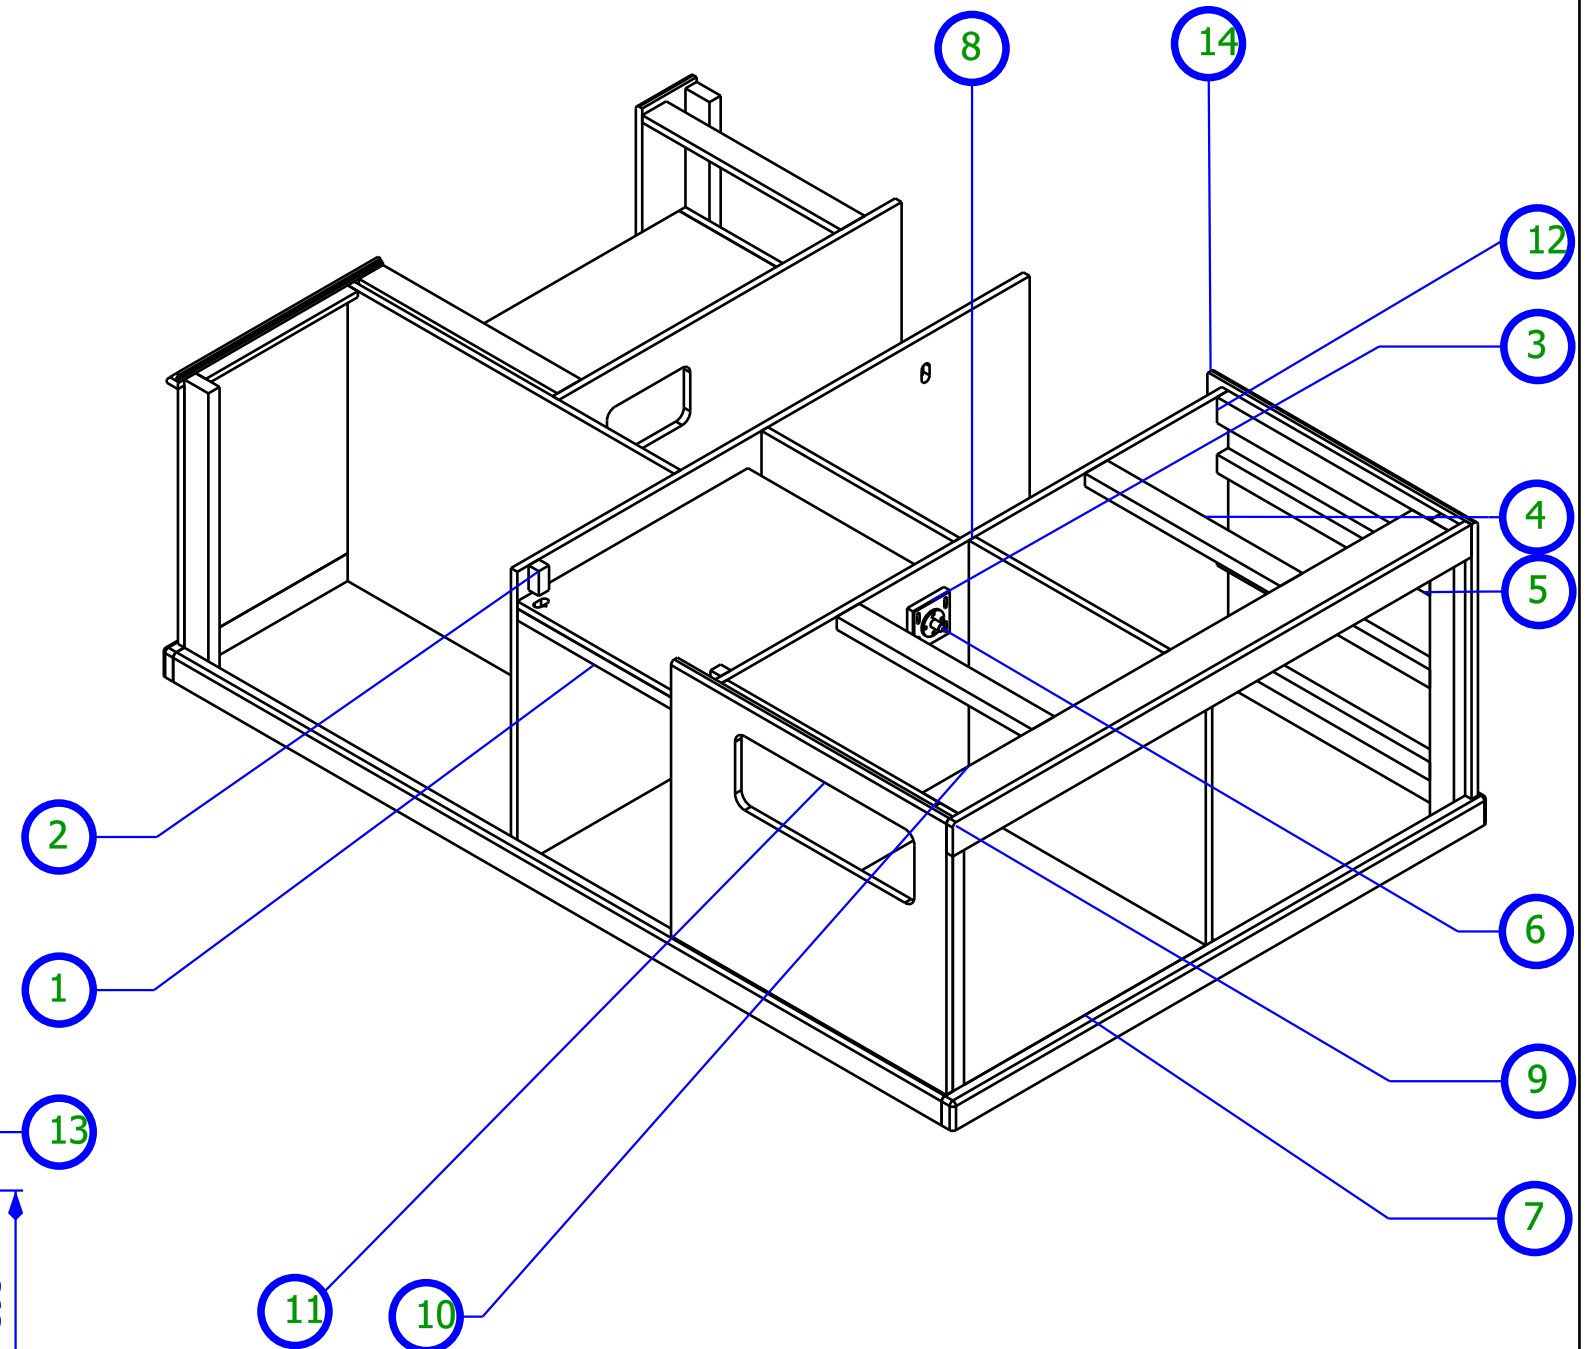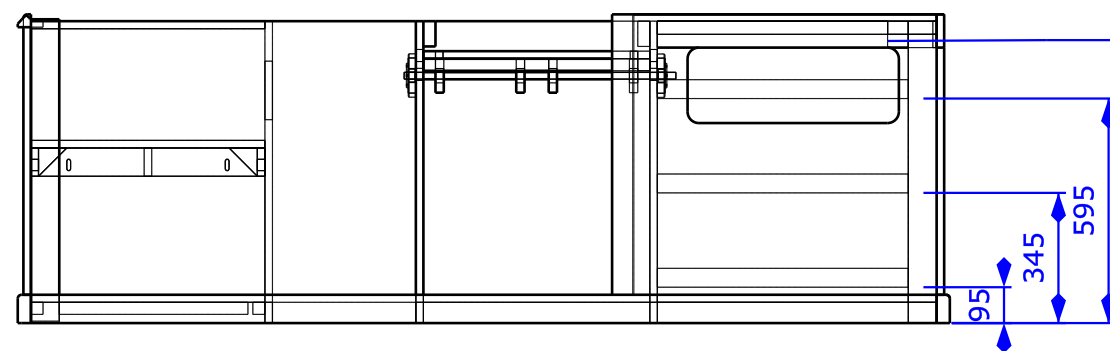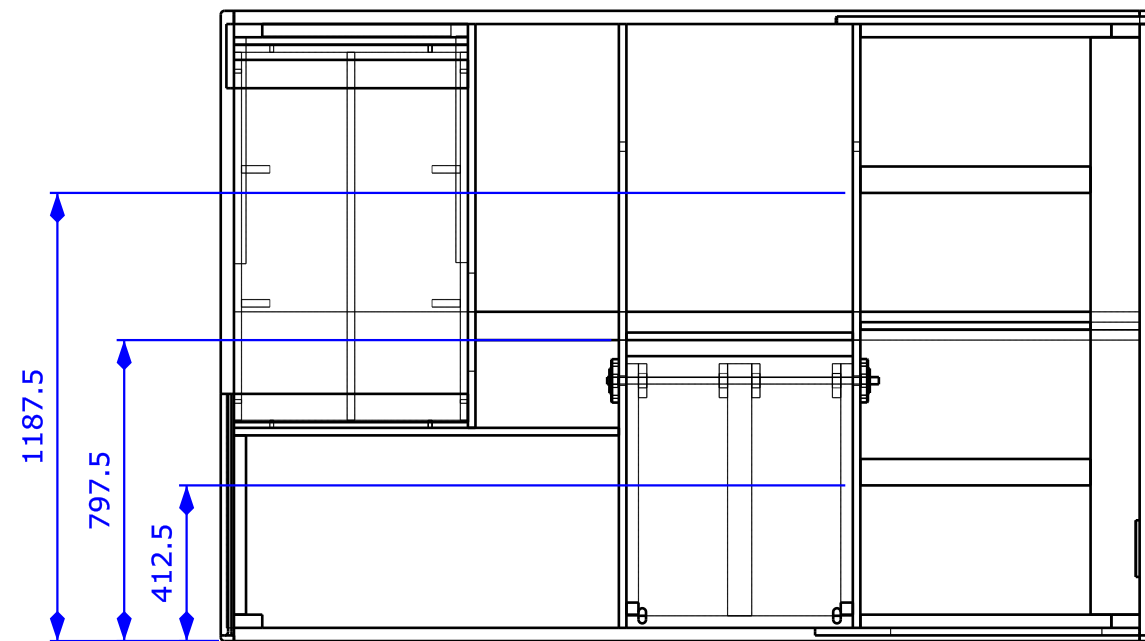


1	WJ-03-028	1	Sub Assembly	2	WJ-03-029	2	32 x 32 x 67
3	WJ-03-032	4	Sub Assembly	4	WJ-03-033	2	35 x 70 x 610
5	WJ-03-034	3	35 x 50 x 665	6	WJ-03-035	2	Dia. 19 x 720
7	WJ-03-036	1	20 x 720 x 790	8	WJ-03-037	1	20 x 740 x 745
9	WJ-03-038	1	20 x 88 x 1620	10	WJ-03-039	1	35 x 130 x 1530
11	WJ-03-040	1	20 x 743 x 860	12	WJ-03-041	2	35 x 70 x 665
13	WJ-03-042	1	35 x 130 x 775	14	WJ-03-043	1	20 x 743 x 825



Created by: Woodshop Junkies	Title: Stage 3		
Supplementary information: © Woodshop Junkies 2019	Size: A3	Sheet:	Scale:
	Part number:		
	Drawing number: WJ-03-086		
	Date: 2019	Revision: REV A	

Stage 4 – Adding Bench Area With Power Tool Storage





In stage 4 a workbench was added with vice and drawer storage.

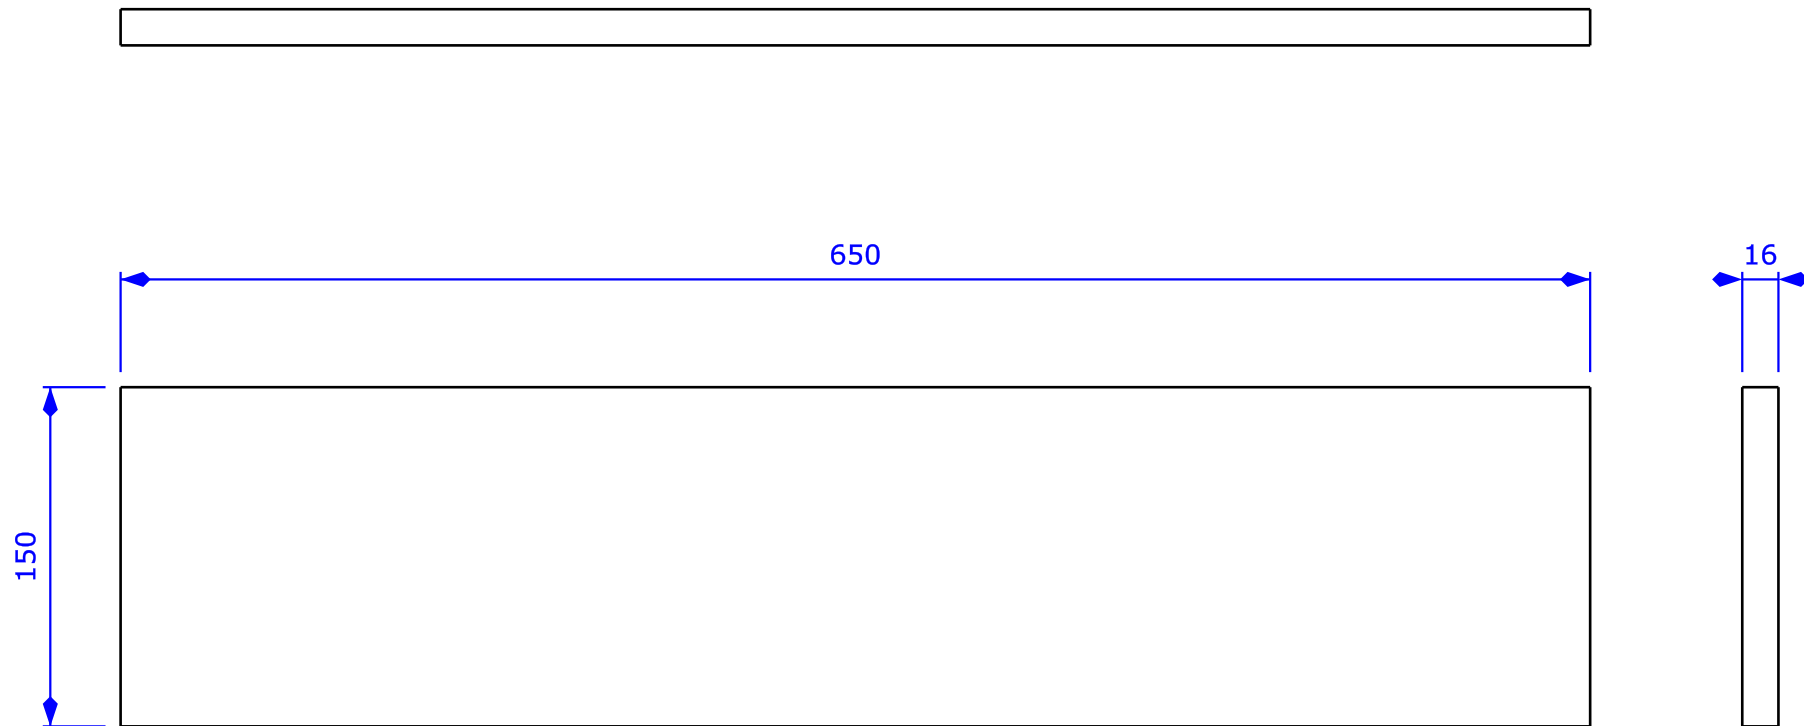


Created by: Woodshop Junkies	Title: Drawer 2 side	Size: A4	Sheet:	Scale:
Supplementary information: © Woodshop Junkies 2019		Part number:		
		Drawing no.: WJ-04-044		
		Date: 2019	Revision: REV A	

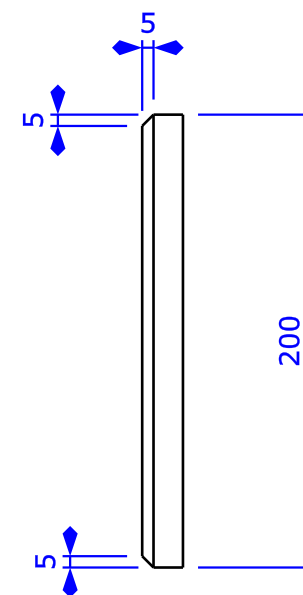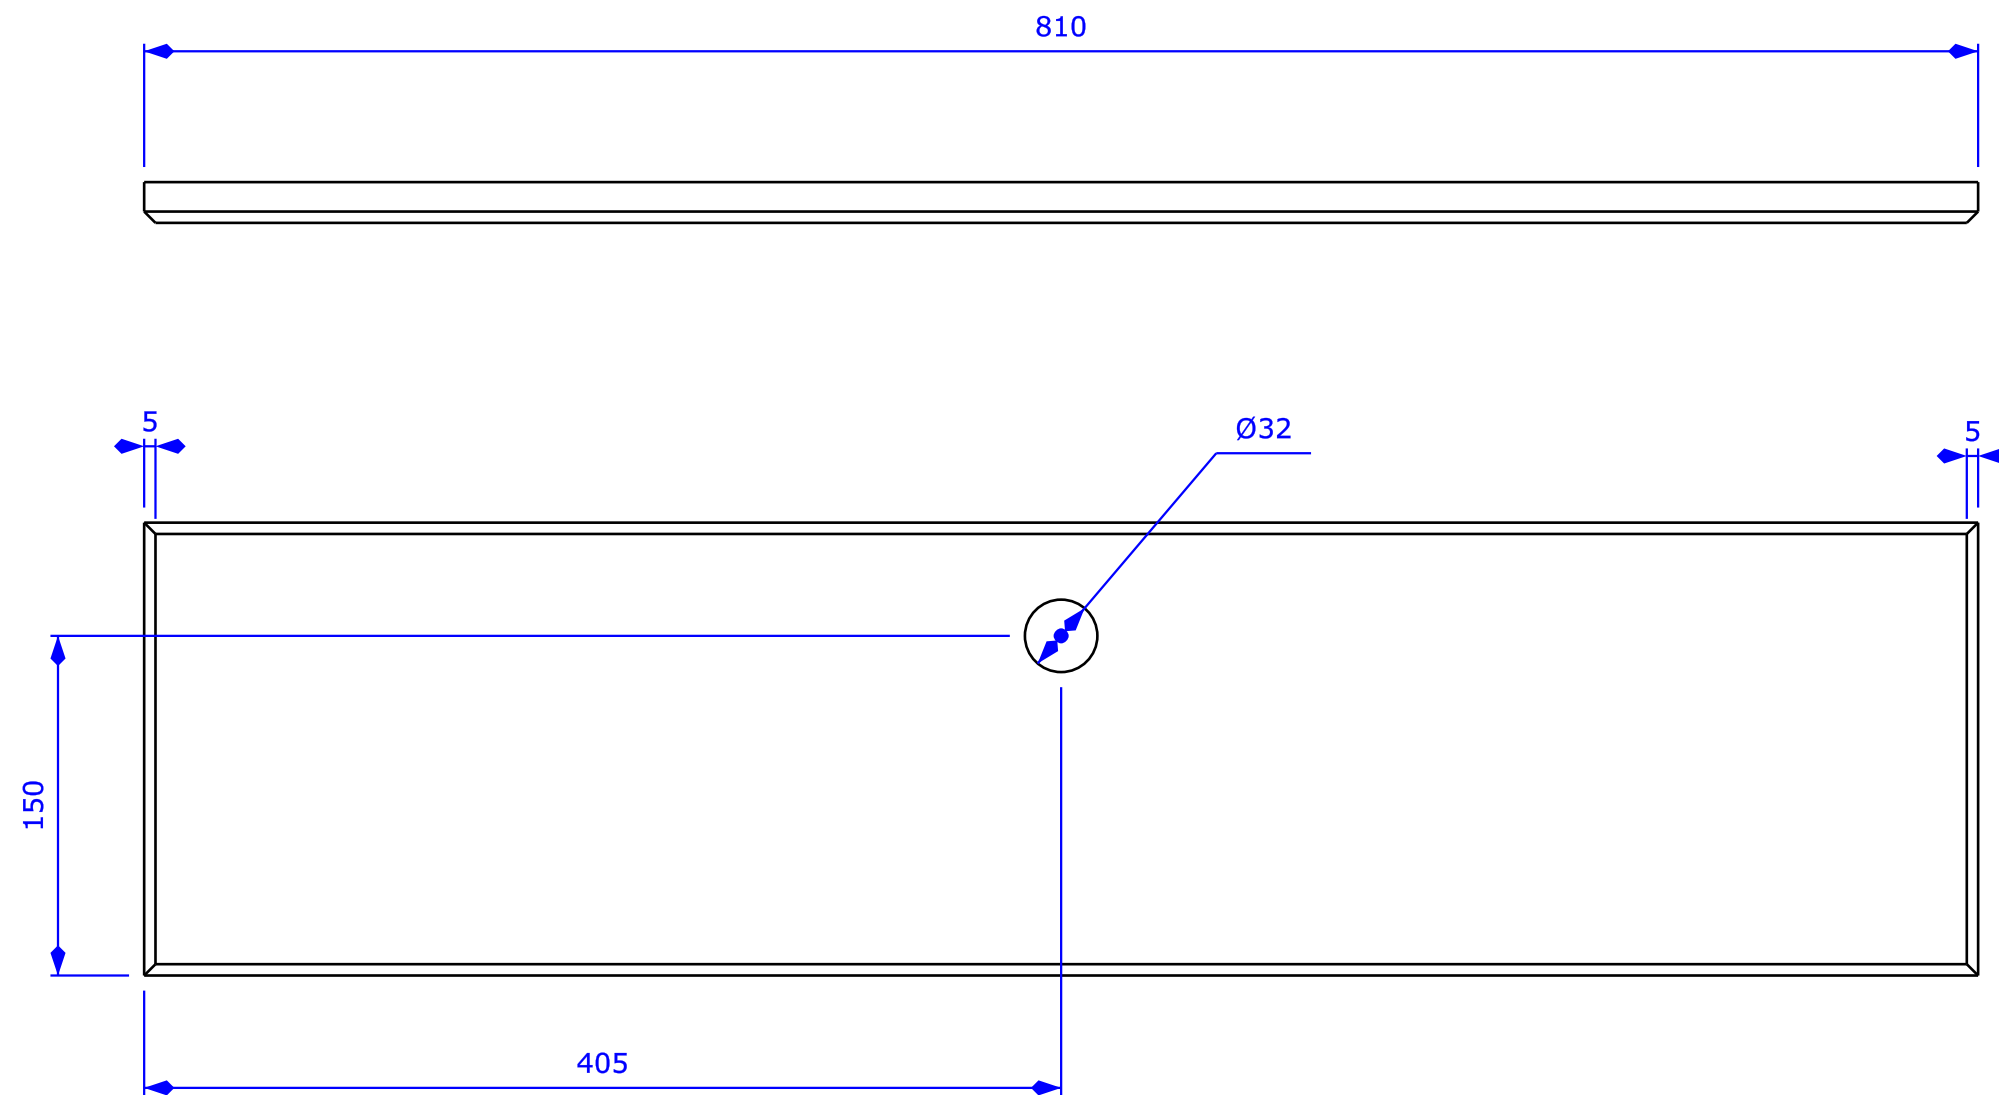





Created by: Woodshop Junkies	Title: Drawer 2 face		
Supplementary information: © Woodshop Junkies 2019	Size: A3	Sheet:	Scale:
	Part number:		
	Drawing number: WJ-04-045		
	Date: 2019	Revision: REV A	

 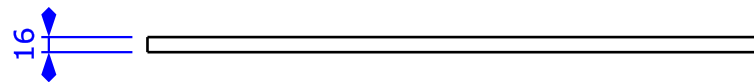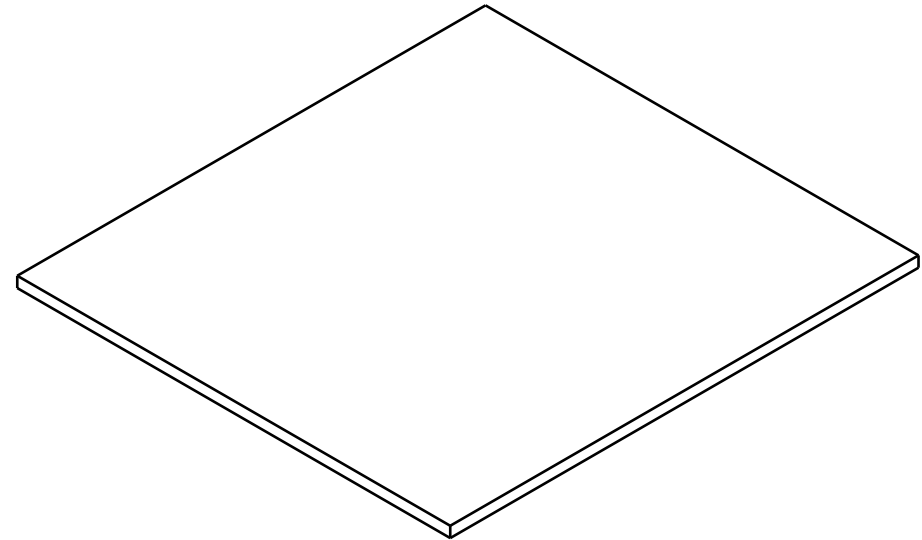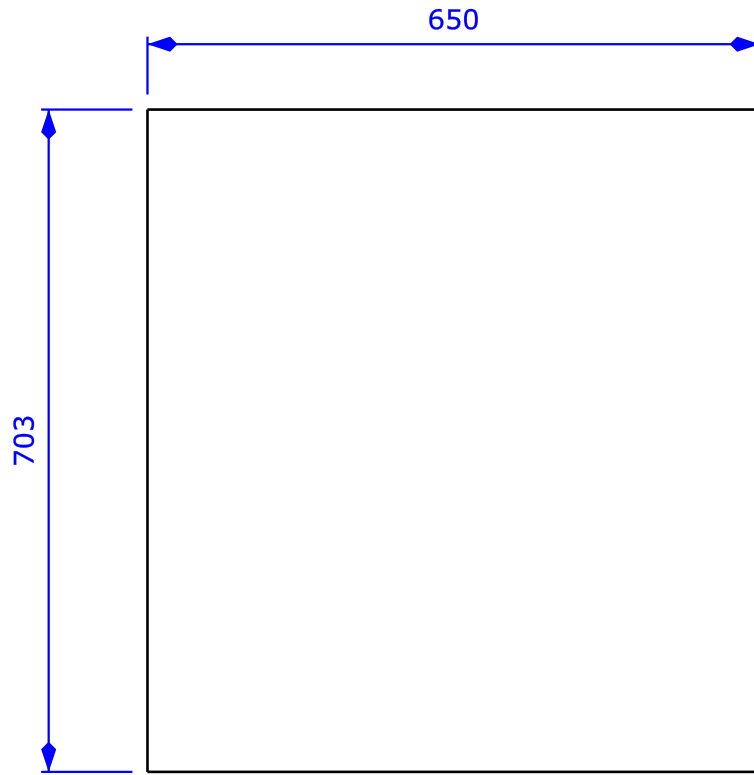

Created by: Woodshop Junkies	Title: Drawer 1 base	Size: A4	Sheet:	Scale:
Supplementary information: © Woodshop Junkies 2019		Part number:		
		Drawing no.: WJ-04-046		
		Date: 2019	Revision: REV A	

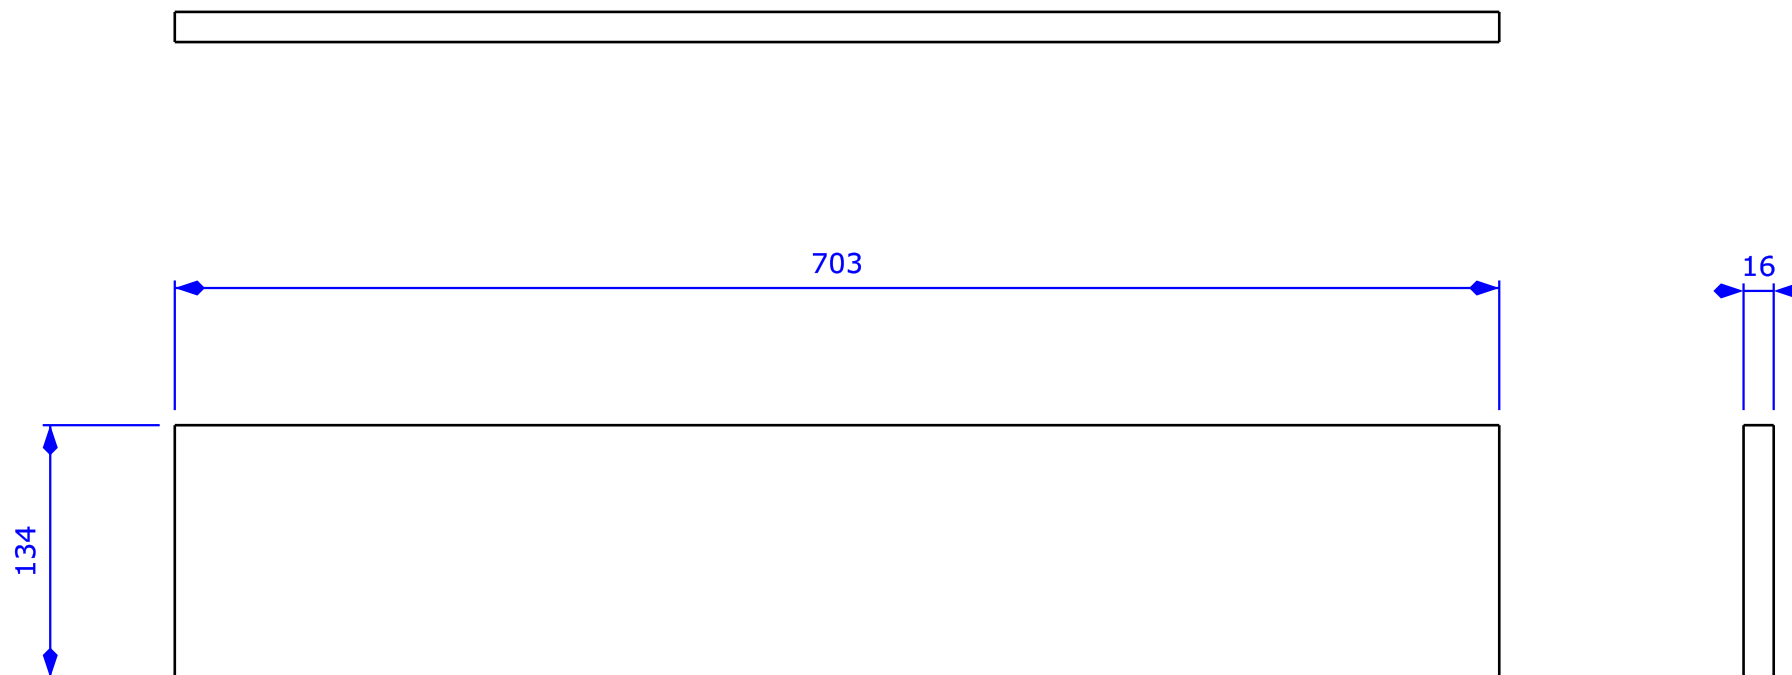


Created by: Woodshop Junkies	Title: Drawer 2 back	Size: A4	Sheet:	Scale:
Supplementary information: © Woodshop Junkies 2019		Part number:		
		Drawing no.: WJ-04-046-1		
		Date: 2019	Revision: REV A	

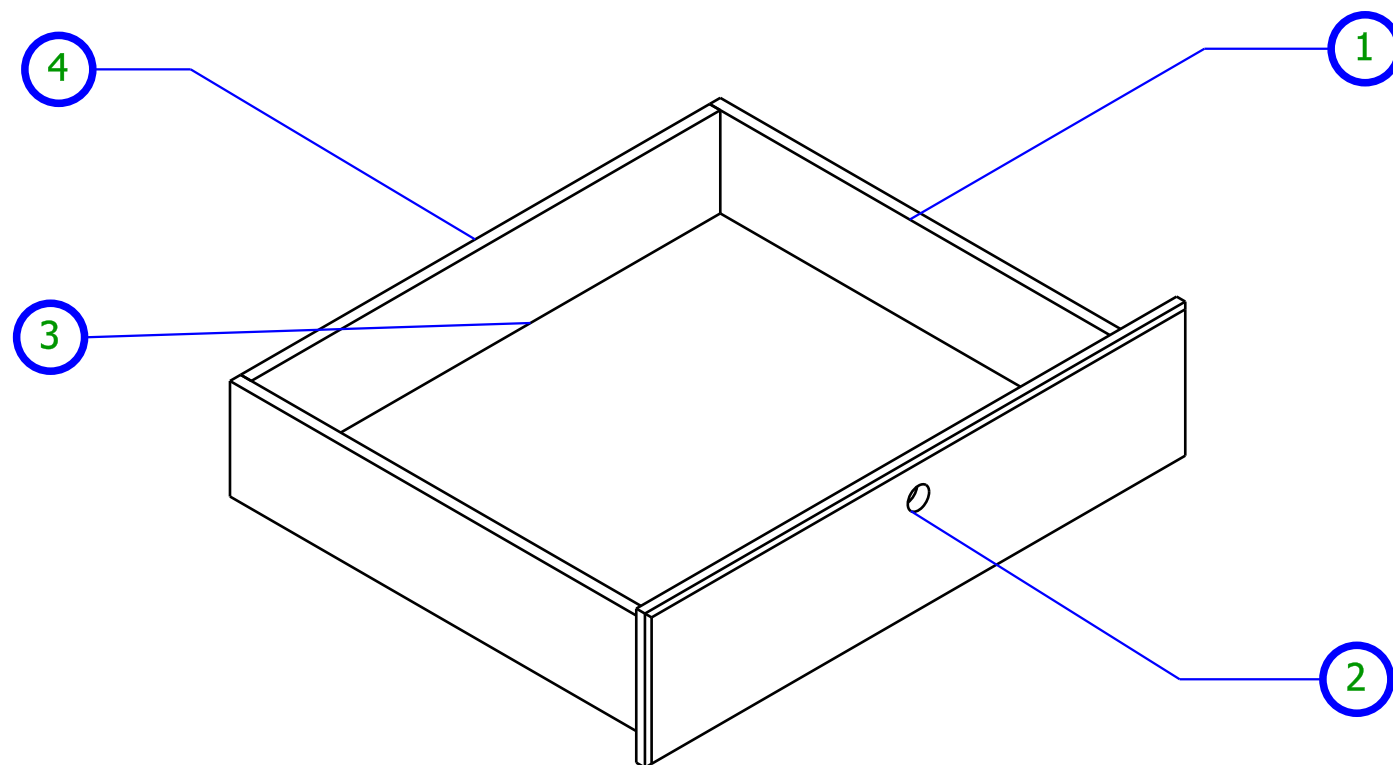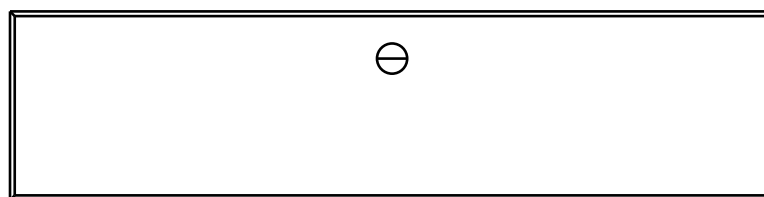 
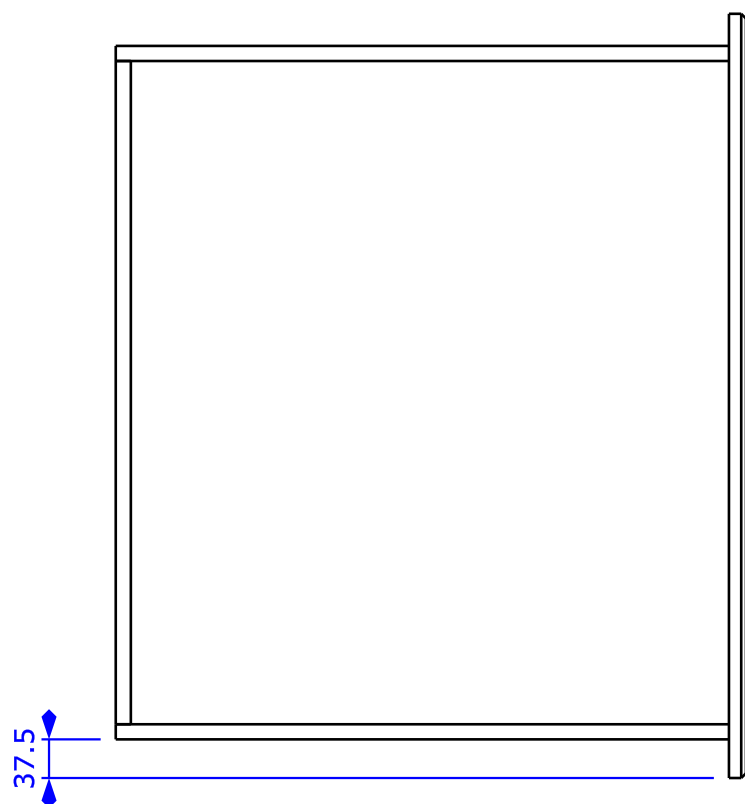


1	WJ-04-044	4	16 x 150 x 650
2	WJ-04-045	2	18 x 200 x 810
3	WJ-04-046	3	16 x 60 x 703
4	WJ-04-046-1	2	16 x 134 x 703




Created by: Woodshop Junkies		Title: Drawer 2		
Supplementary information: © Woodshop Junkies 2019			Size: A3	Sheet:
			Scale:	
			Part number:	
			Drawing number: WJ-04-047	
			Date: 2019	Revision: REV A

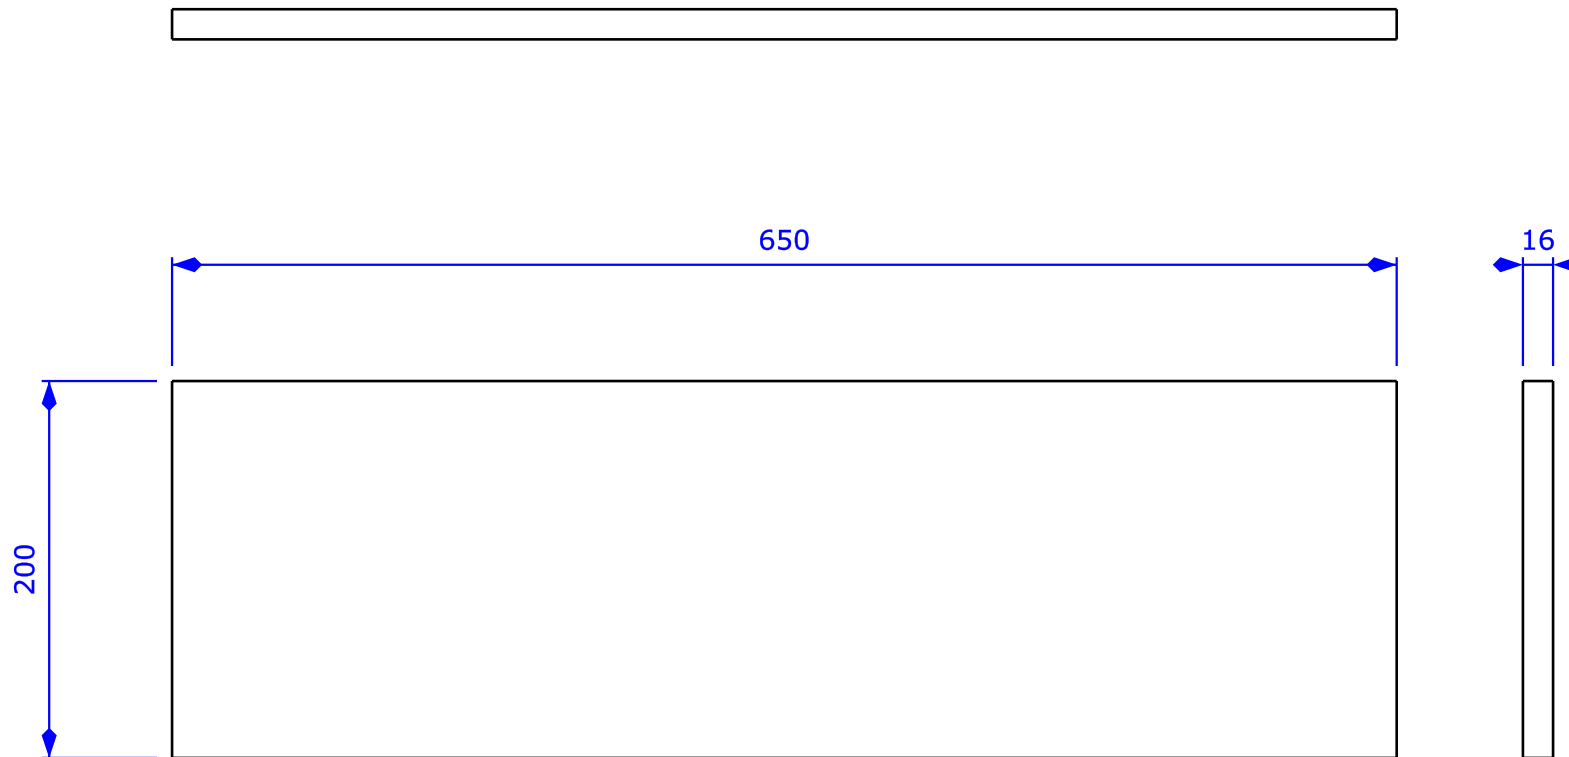




Created by: Woodshop Junkies	Title: Drawer 1 side	Size: A4	Sheet:	Scale:
Supplementary information: © Woodshop Junkies 2019		Part number:		
		Drawing no.: WJ-04-048		
		Date: 2019	Revision: REV A	

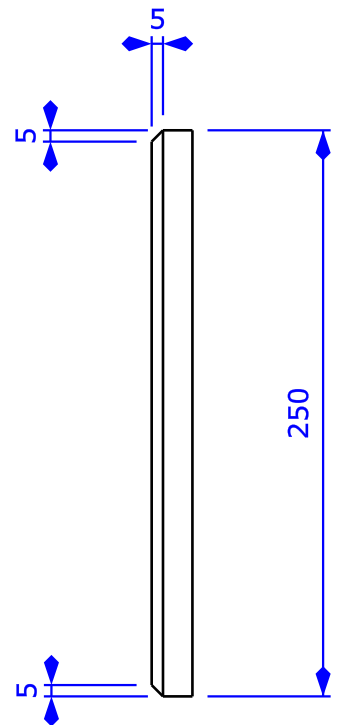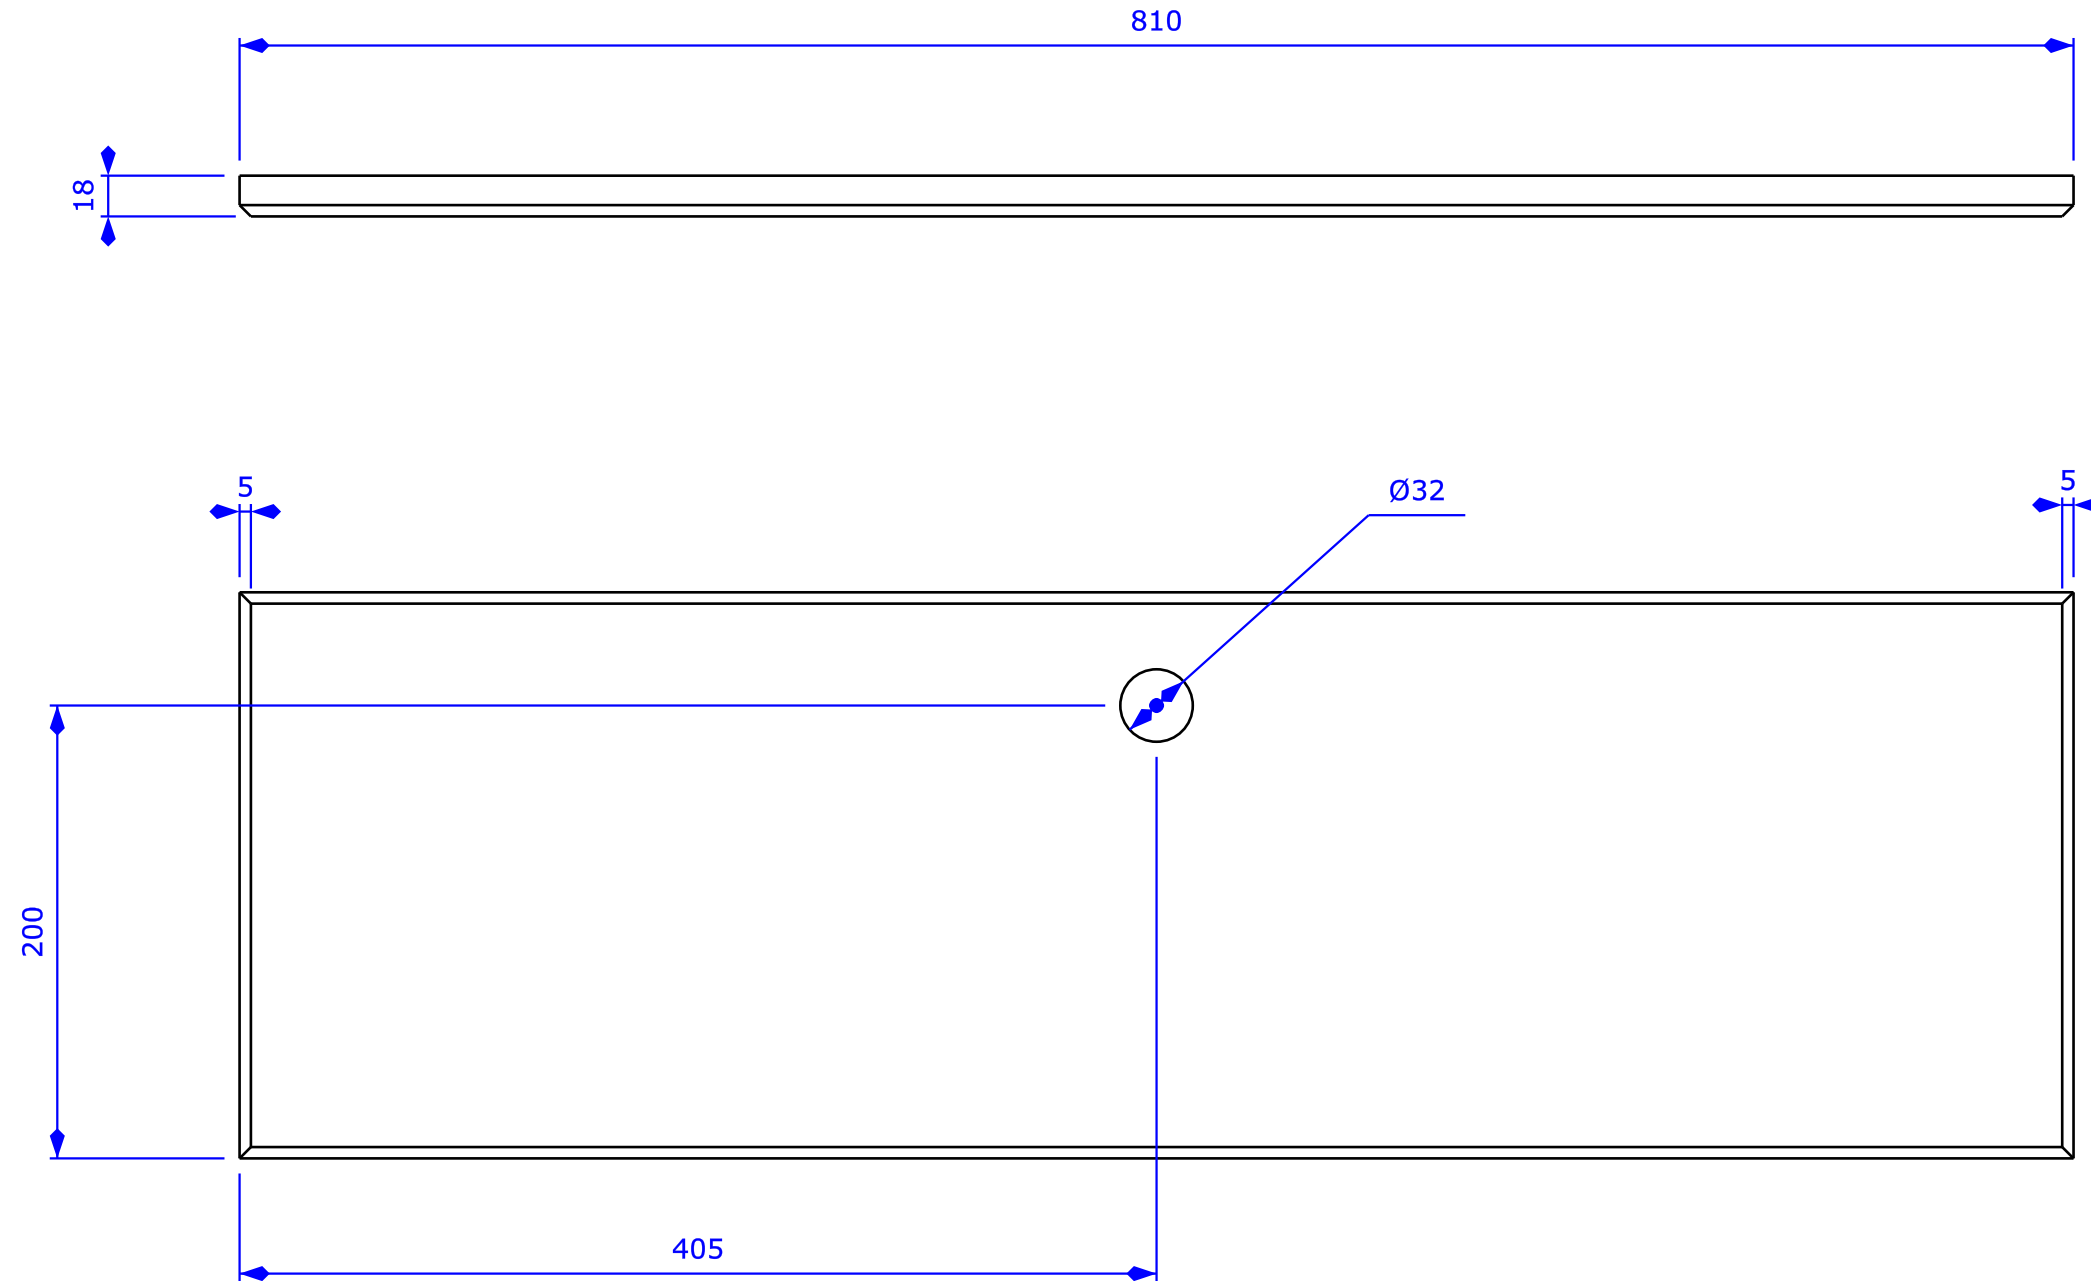

Created by: Woodshop Junkies	Title: Drawer 1 face		
Supplementary information: © Woodshop Junkies 2019	Size: A3	Sheet:	Scale:
	Part number:		
	Drawing number: WJ-04-049		
	Date: 2019	Revision: REV A	

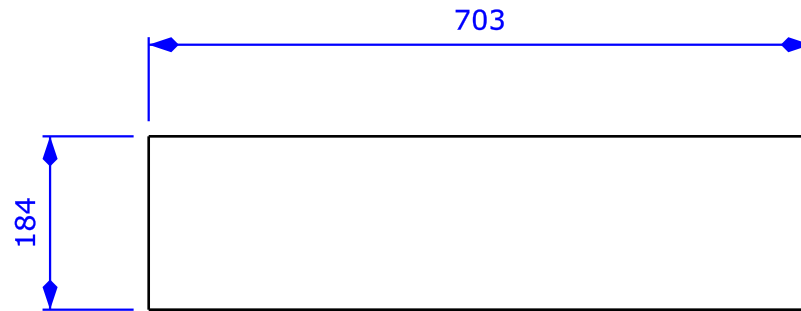
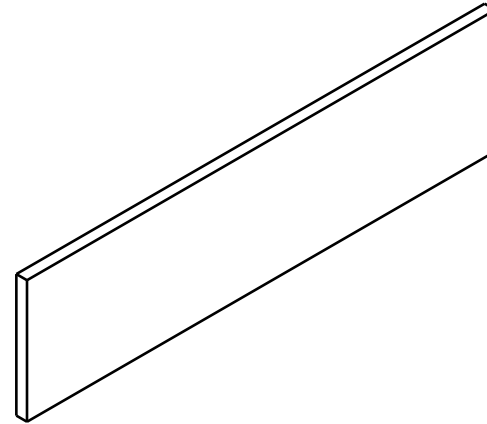
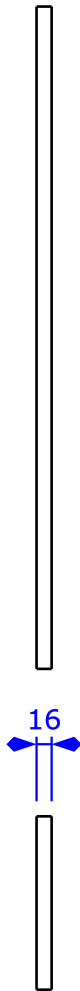


Created by: Woodshop Junkies	Title: Drawer 1 back	Size: A4	Sheet:	Scale:
Supplementary information: © Woodshop Junkies 2019		Part number:		
		Drawing no.: WJ-04-049-1		
		Date: 2019	Revision: REV A	

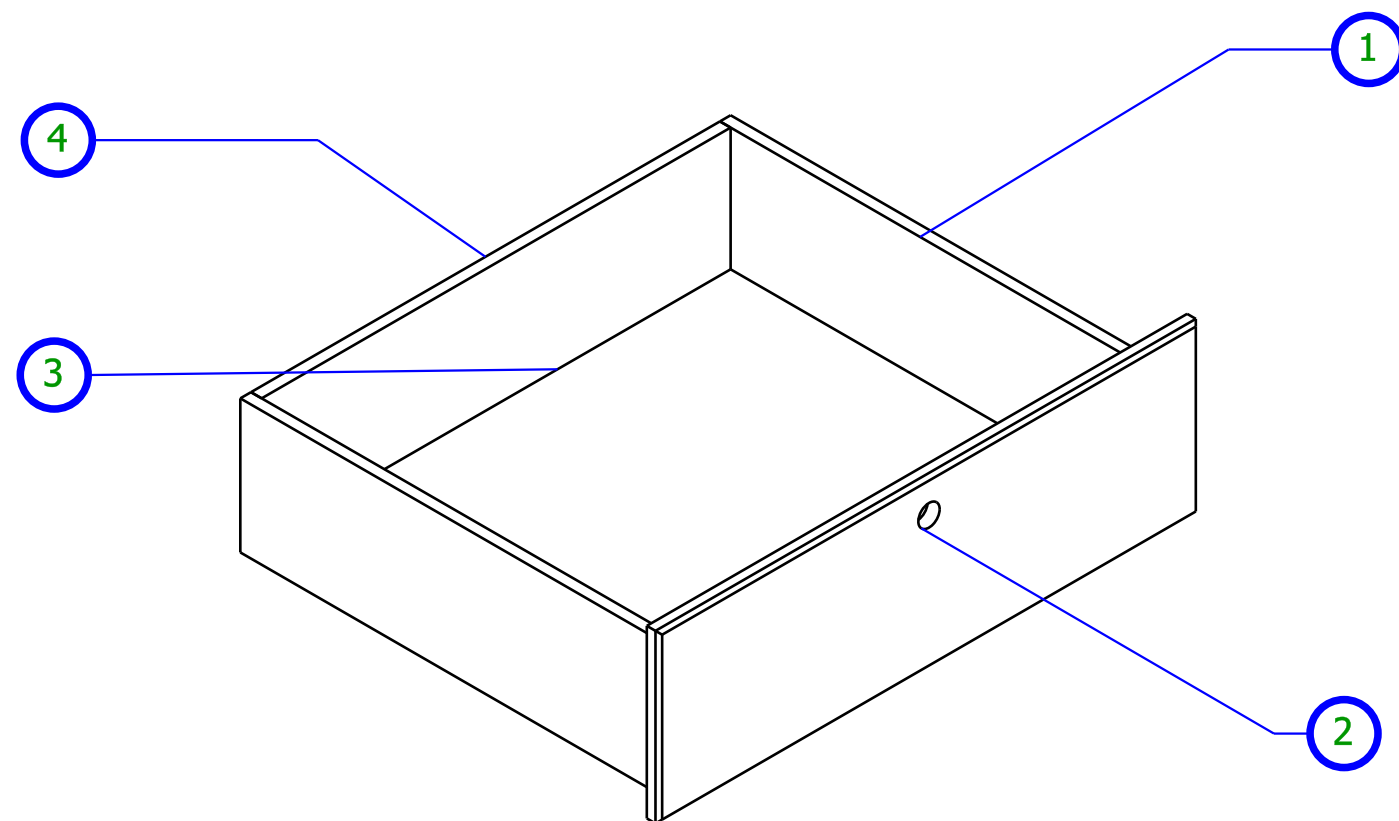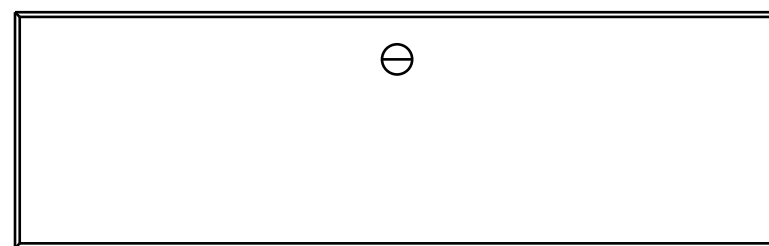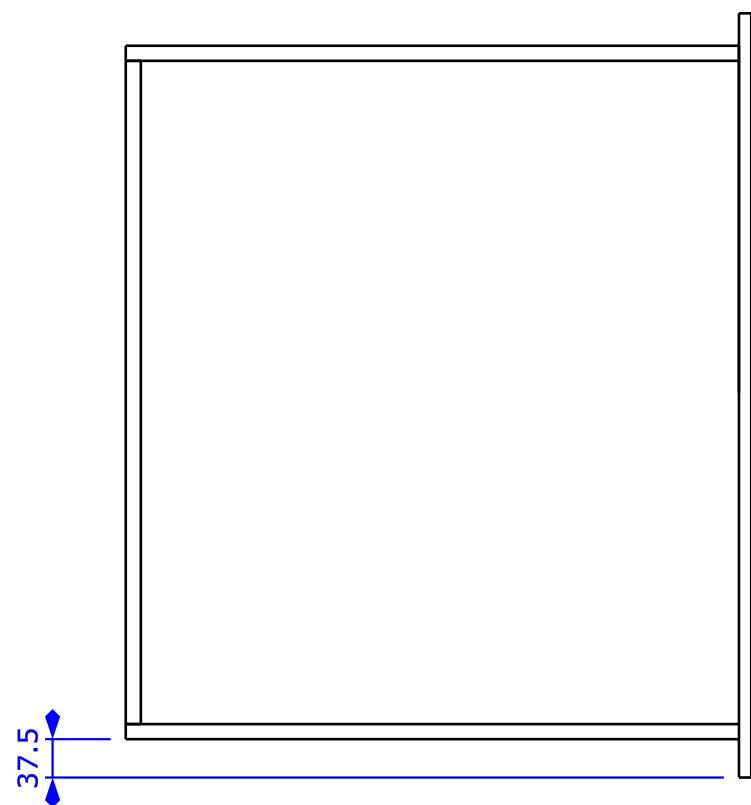

1	WJ-04-048	2	16 x 200 x 650
2	WJ-04-049	1	18 x 250 x 810
3	WJ-04-046		
4	WJ-04-049-1	1	16 x 184 x 703

Created by: Woodshop Junkies		Title: Drawer 1		
Supplementary information: © Woodshop Junkies 2019		Size: A3	Sheet:	Scale:
		Part number:		
		Drawing number: WJ-04-050		
		Date: 2019	Revision: REV A	

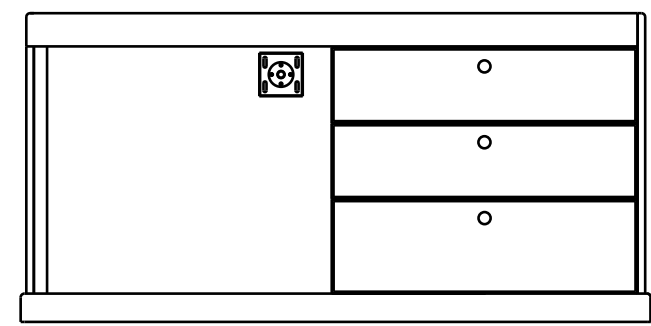
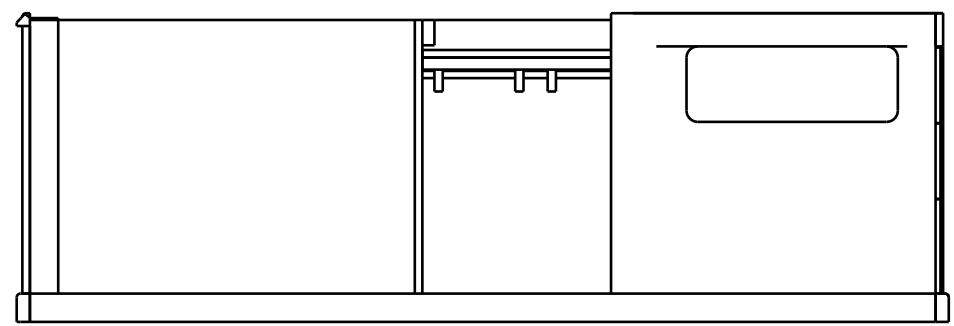
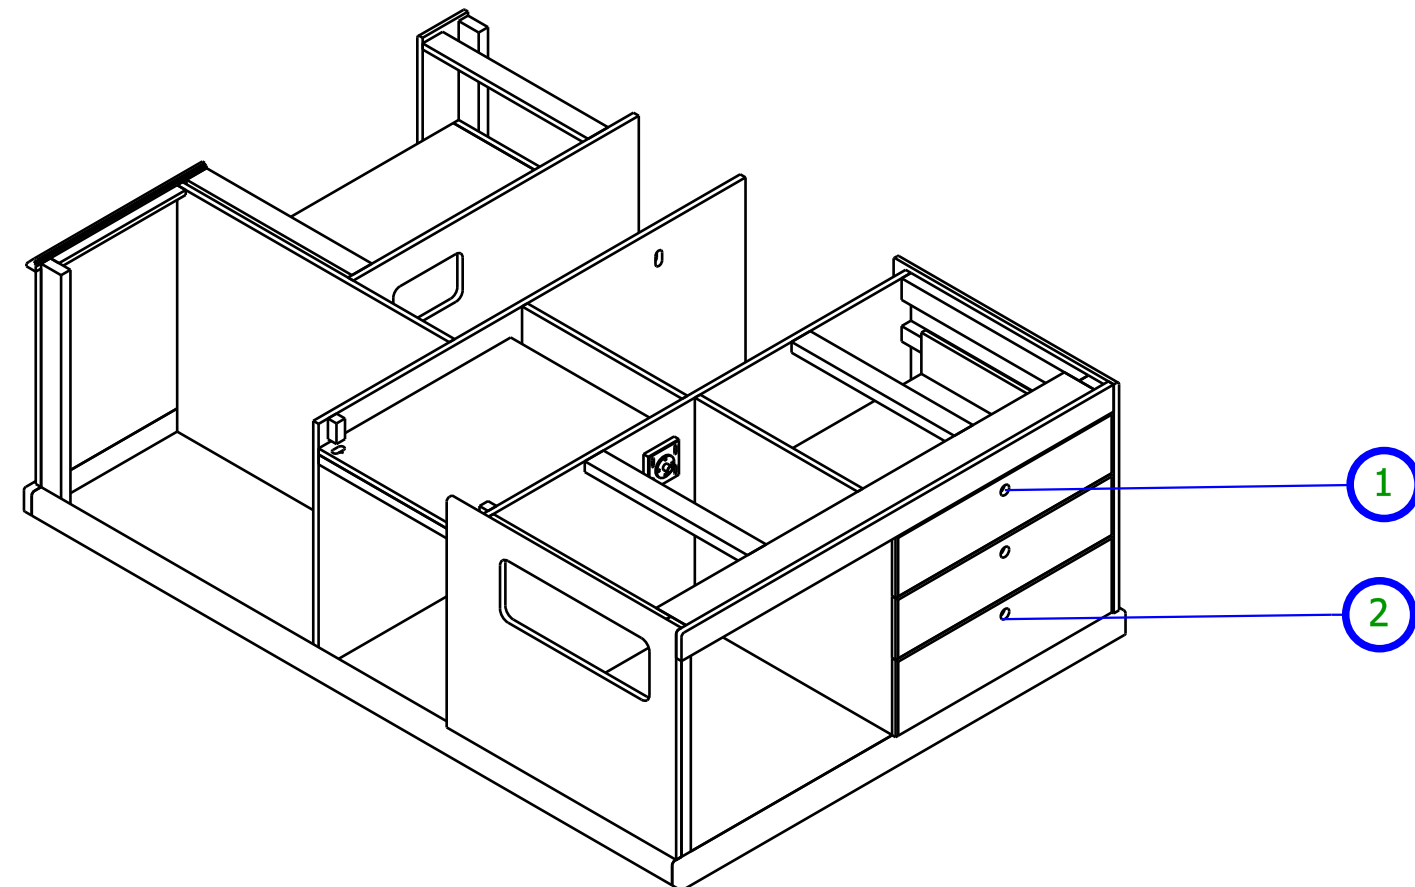


1	WJ-04-047	2	Sub Assembly
2	WJ-04-050	1	Sub Assembly





Created by: Woodshop Junkies	Title: Stage 4		
Supplementary information: © Woodshop Junkies 2019	Size: A3	Sheet:	Scale:
	Part number:		
	Drawing number: WJ-04-087		
	Date: 2019	Revision: REV A	

Stage 5 – Soundproof Compressor Enclosure




In stage 5 a compressor was added in its own enclosure. This allowed soundproofing to be added.

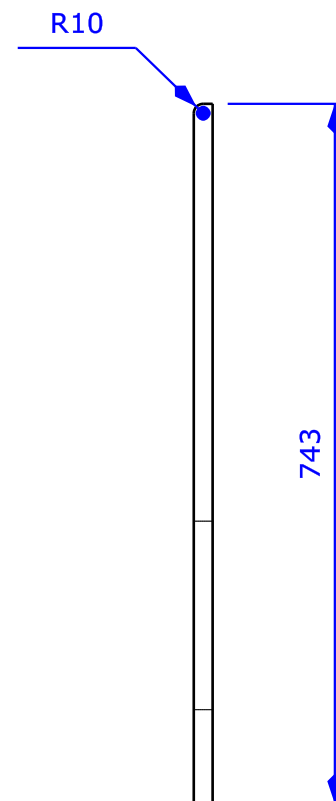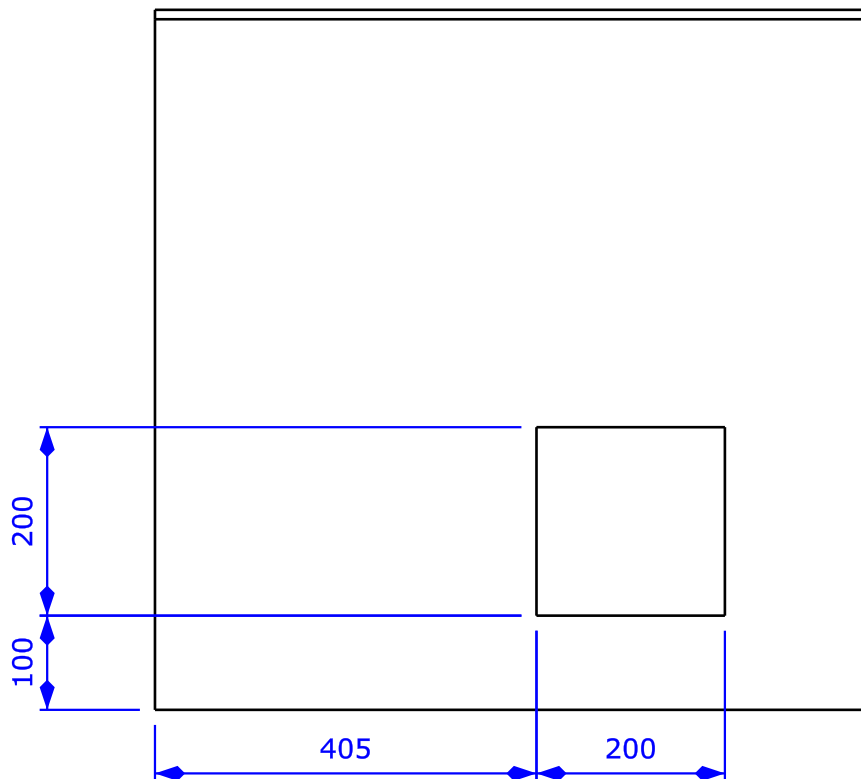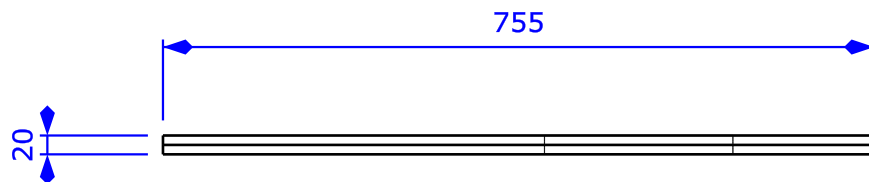


Created by: Woodshop Junkies	Title: Enclosure door	Size: A4	Sheet:	Scale:
Supplementary information: © Woodshop Junkies 2019		Part number:		
		Drawing no.: WJ-05-051		
		Date: 2019	Revision: REV A	

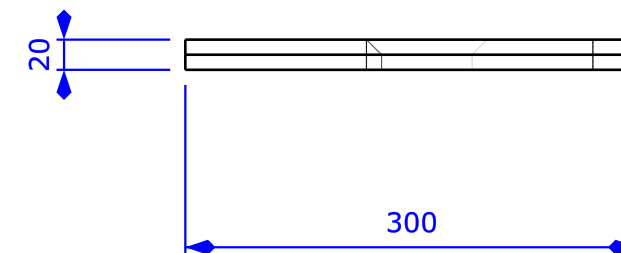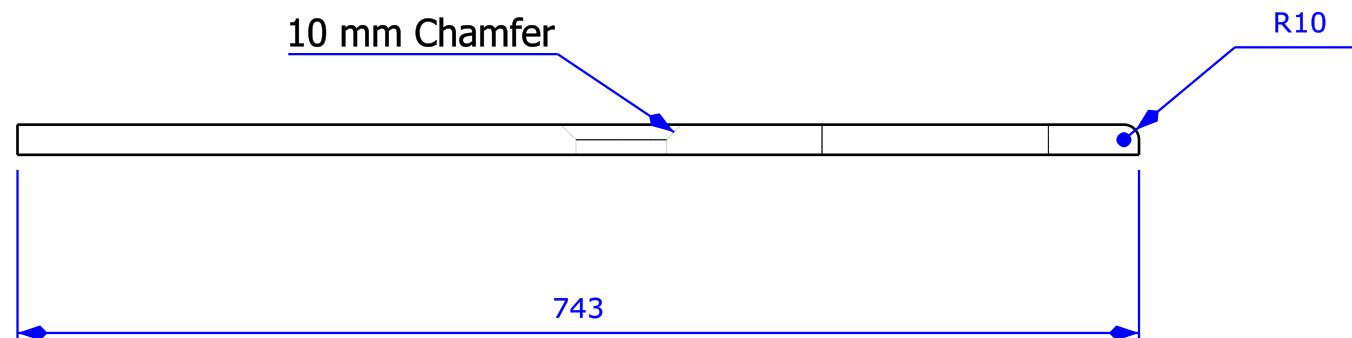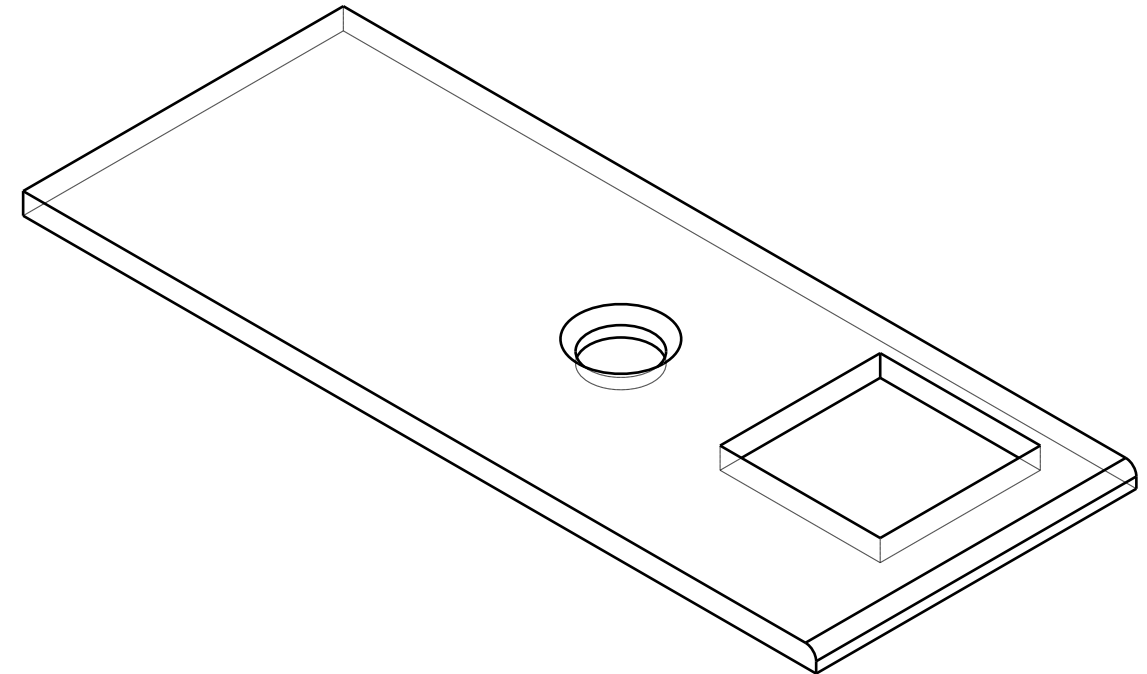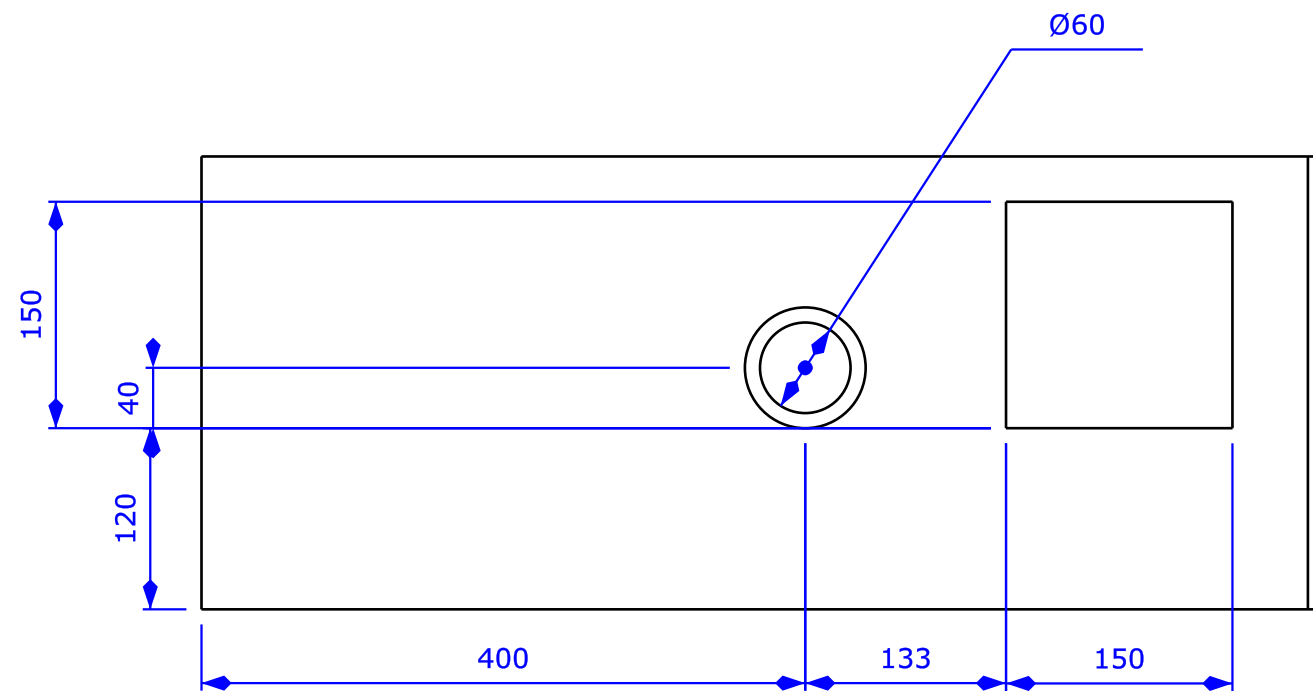





Created by: Woodshop Junkies	Title: Right paneling with cutout		
Supplementary information: © Woodshop Junkies 2019	Size: A3	Sheet:	Scale:
	Part number:		
	Drawing number: WJ-05-052		
	Date: 2019	Revision: REV A	

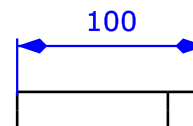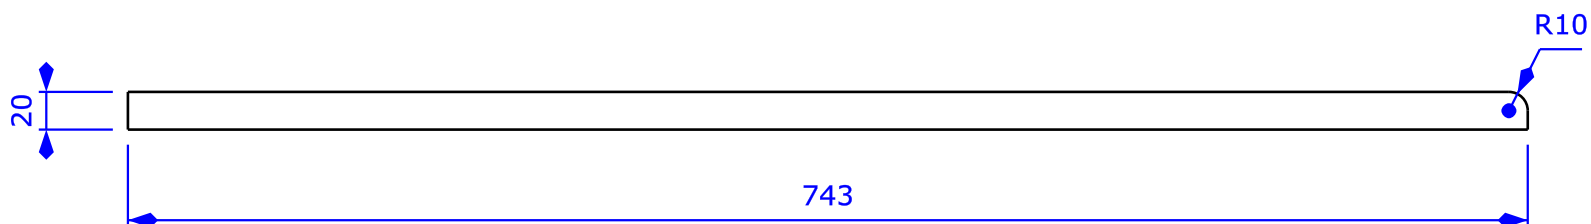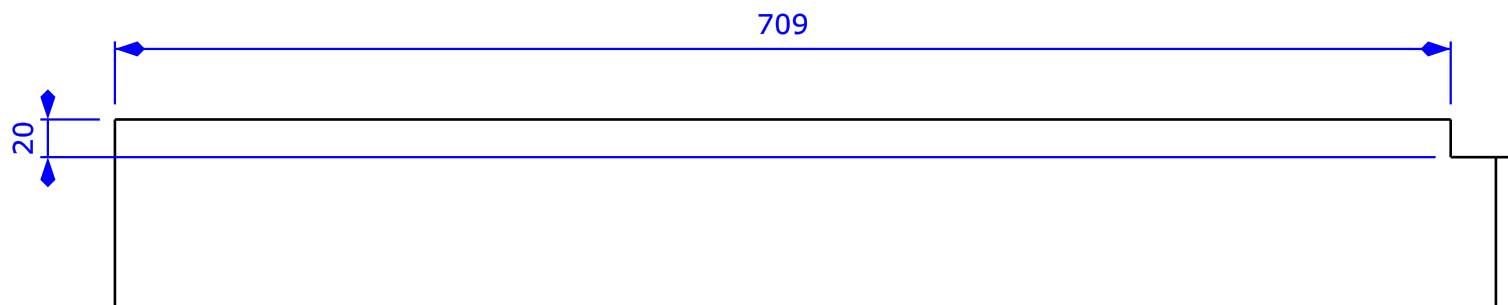


Created by: Woodshop Junkies	Title: Left paneling	Size: A4	Sheet:	Scale:
Supplementary information: © Woodshop Junkies 2019		Part number:		
		Drawing no.: WJ-05-052-1		
		Date: 2019	Revision: REV A	

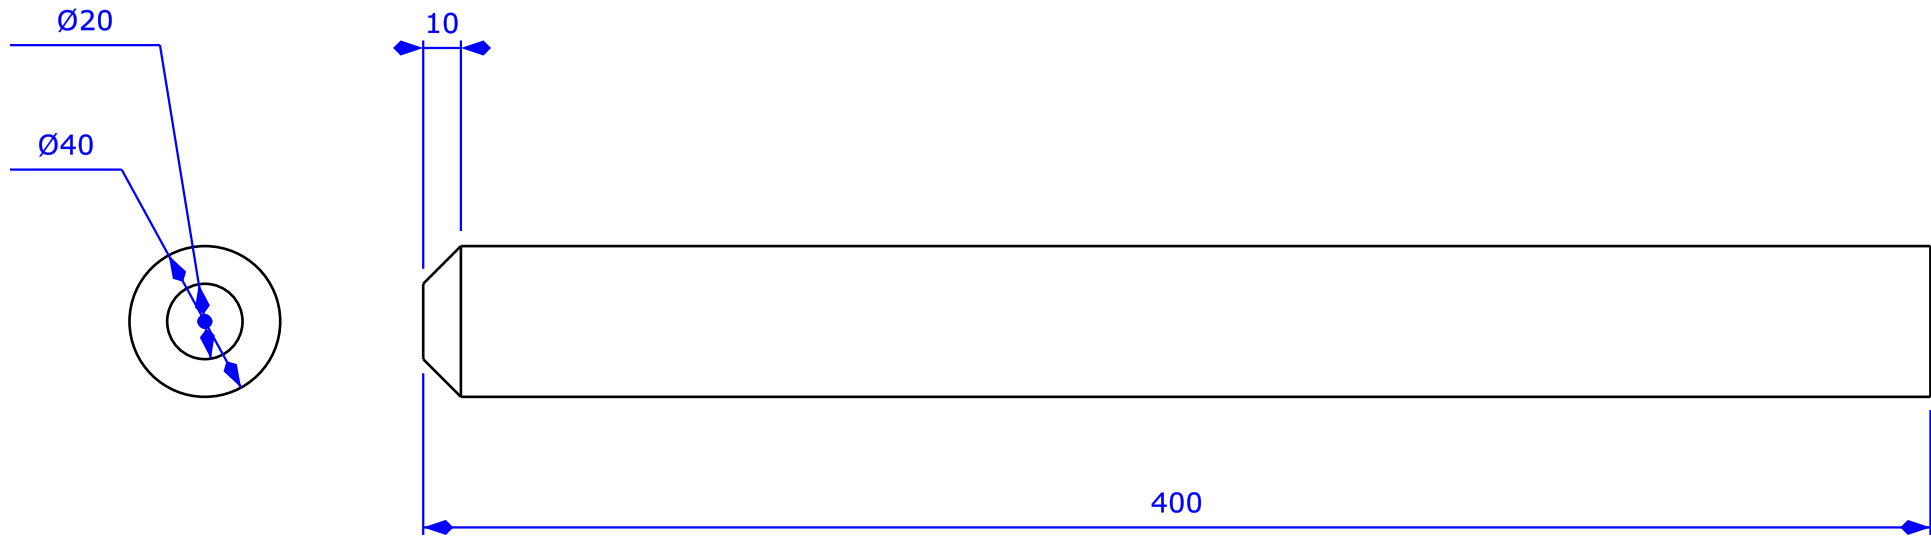

Created by: Woodshop Junkies	Title: Hose holder bar	Size: A4	Sheet:	Scale:
Supplementary information: © Woodshop Junkies 2019		Part number:		
		Drawing no.: WJ-05-053		
		Date: 2019	Revision: REV A	

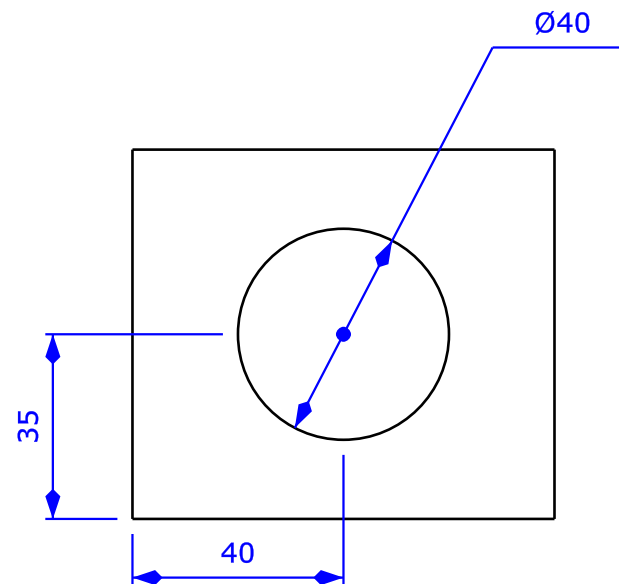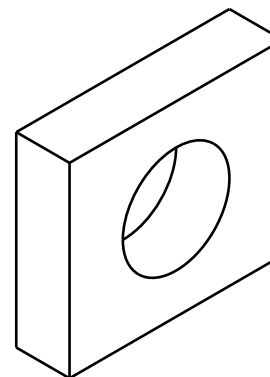
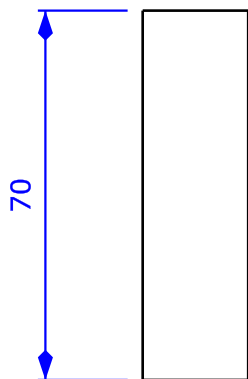
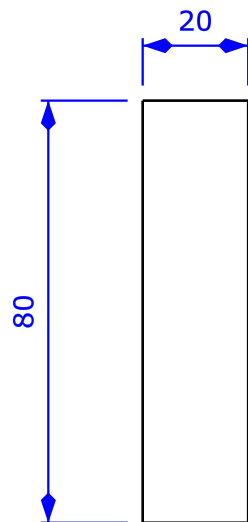


Created by: Woodshop Junkies	Title: Pipe feed holder bracket	Size: A4	Sheet:	Scale:
Supplementary information: © Woodshop Junkies 2019		Part number:		
		Drawing no.: WJ-05-054		
		Date: 2019	Revision: REV A	



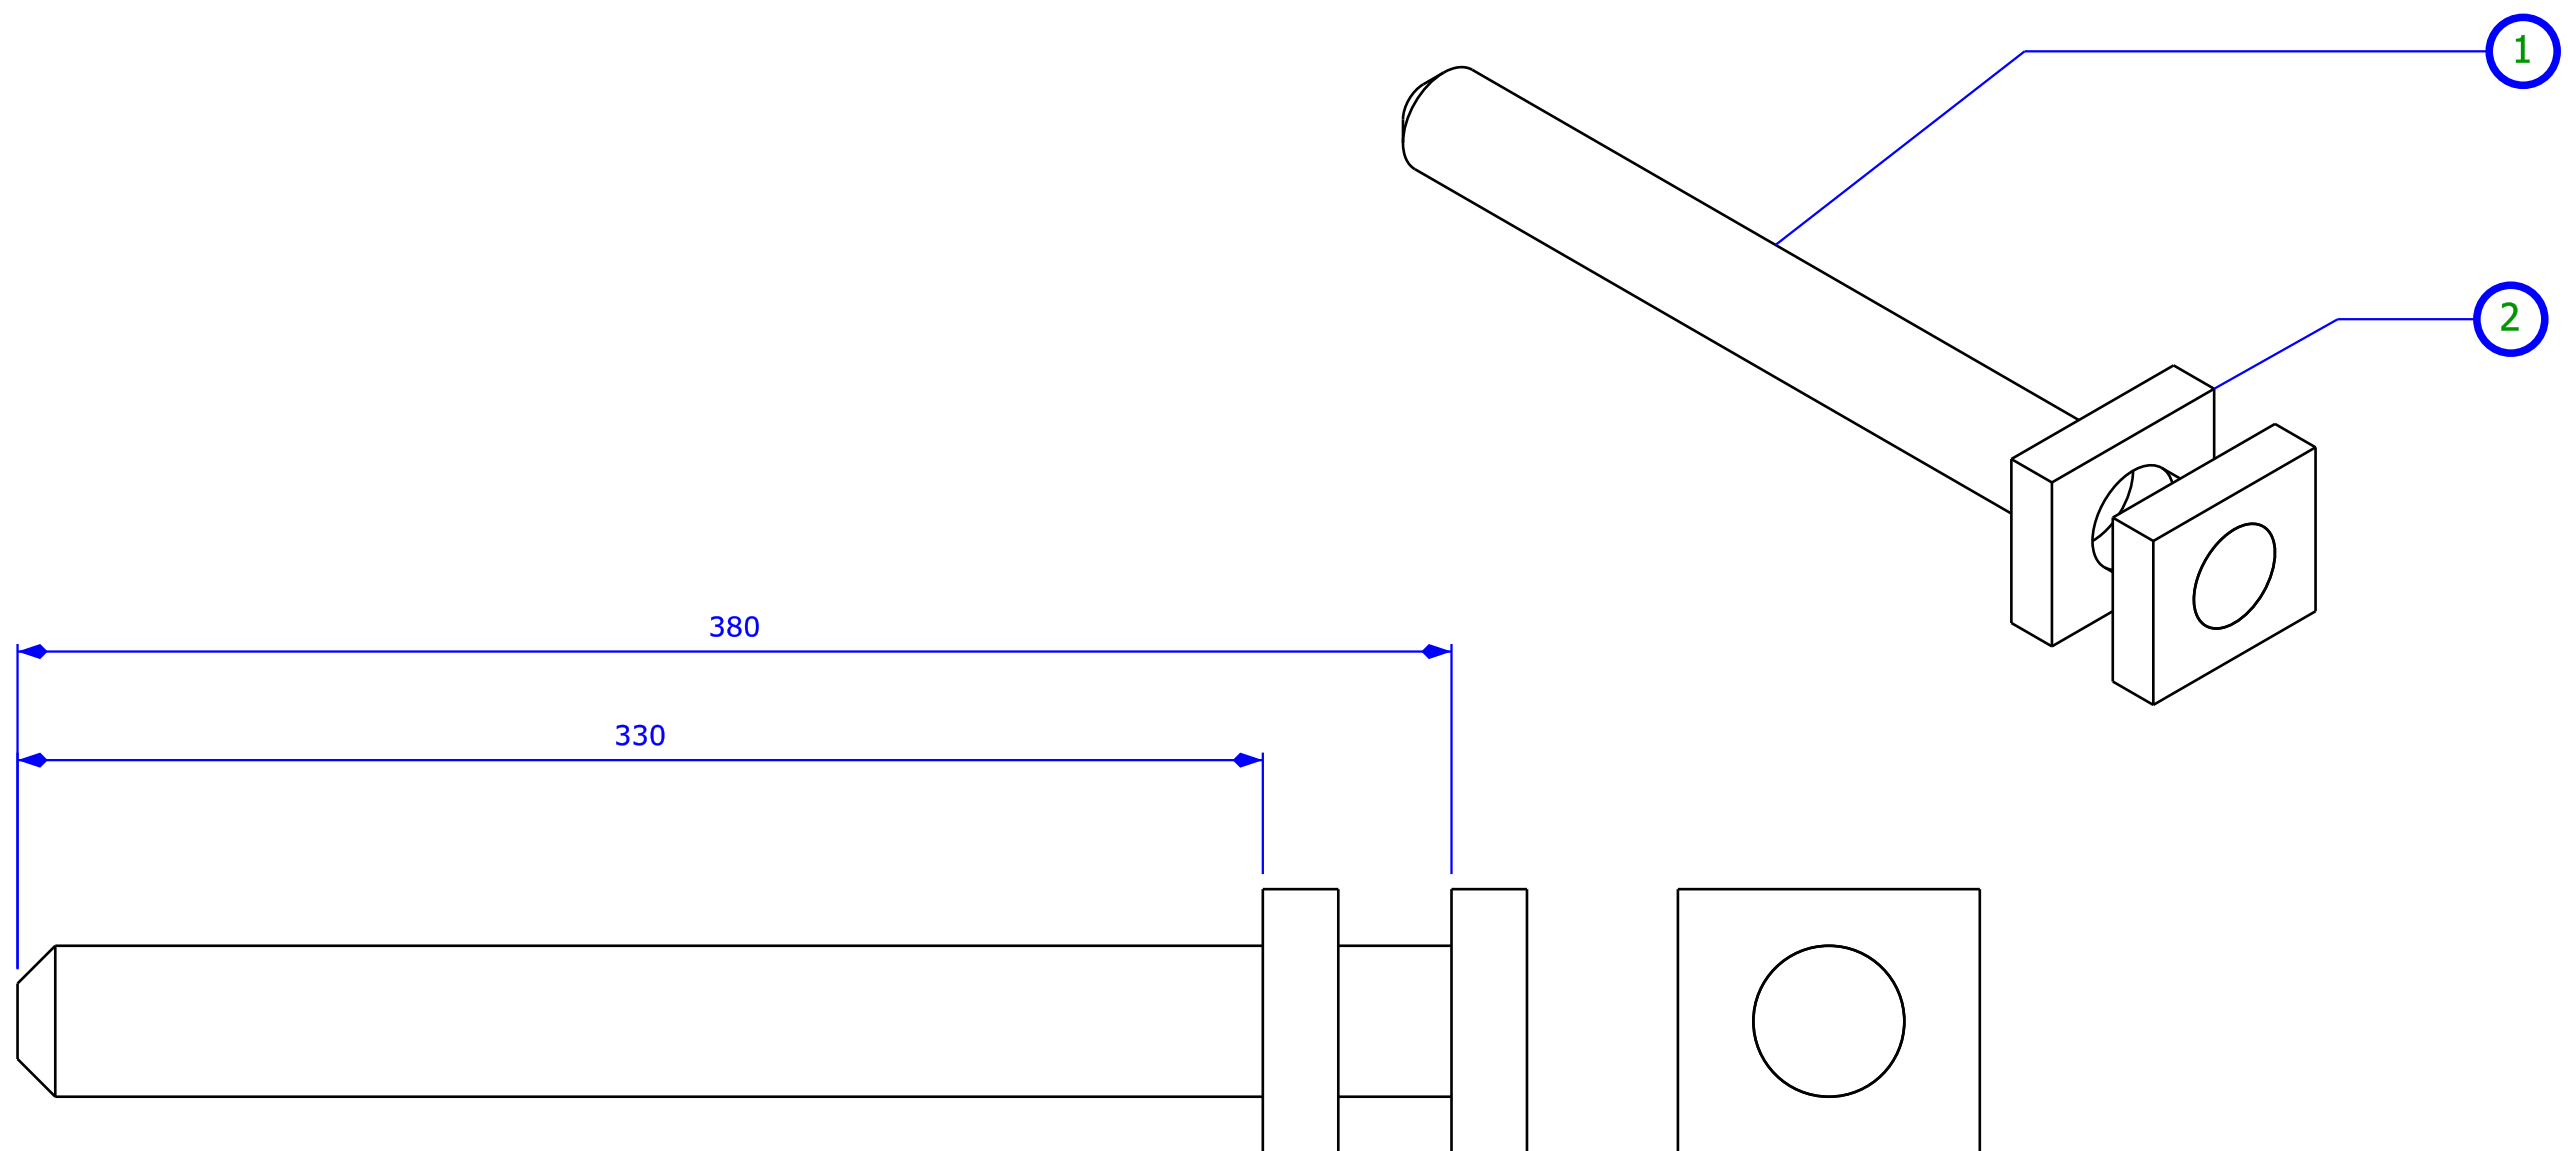


1	WJ-05-053	1	Dia. 40 x 400
2	WJ-05-054	2	20 x 70 x 80

Created by: Woodshop Junkies		Title: Hose holder		
Supplementary information: © Woodshop Junkies 2019		Size: A3	Sheet:	Scale:
		Part number:		
		Drawing number: WJ-05-055		
		Date: 2019		Revision: REV A

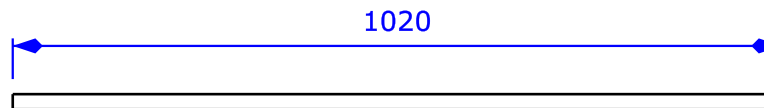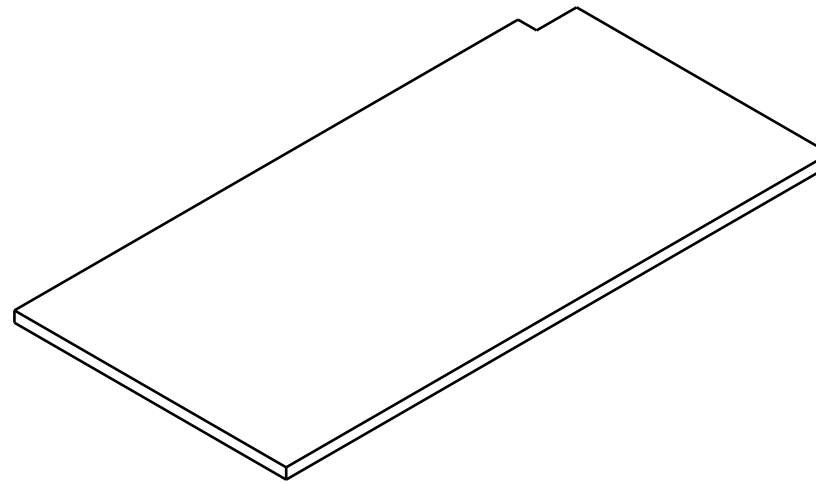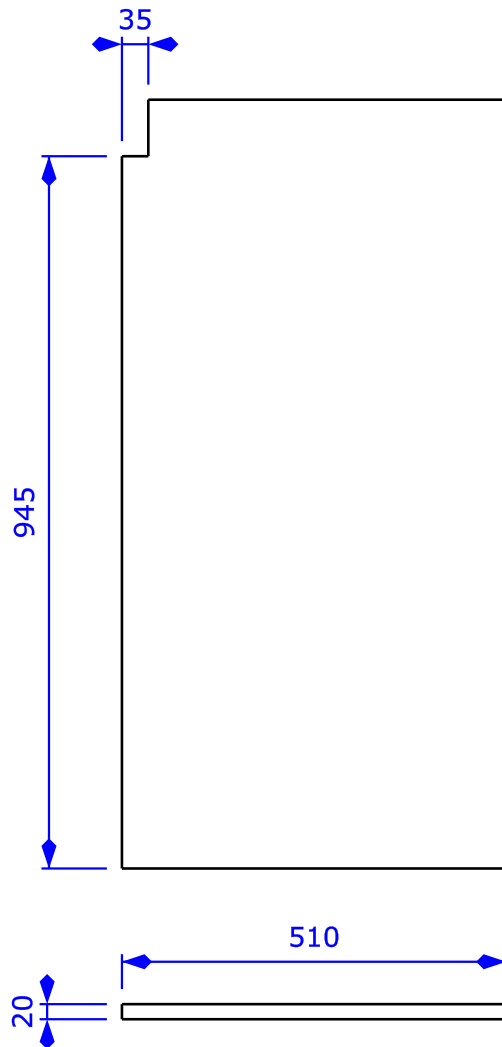

Created by: Woodshop Junkies	Title: Compressor base panel	Size: A4	Sheet:	Scale:
Supplementary information: © Woodshop Junkies 2019		Part number:		
		Drawing no.: WJ-05-056		
		Date: 2019	Revision: REV A	

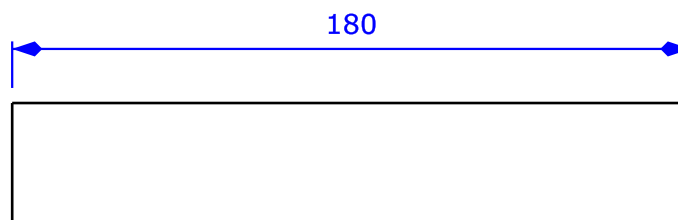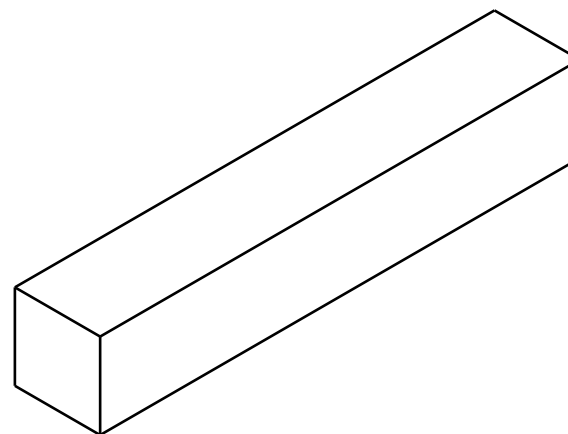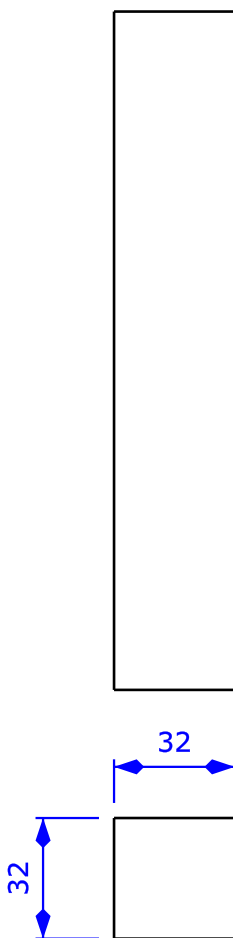





Created by: Woodshop Junkies	Title: Right panel mounting	Size: A4	Sheet:	Scale:
Supplementary information: © Woodshop Junkies 2019		Part number:		
		Drawing no.: WJ-05-057		
		Date: 2019	Revision: REV A	







Created by: Woodshop Junkies	Title:	Stage 5		
Supplementary information: © Woodshop Junkies 2019		Size: A3	Sheet:	Scale:
		Part number: WJ-05-051		
		Drawing number: 2019		
		Date: REV A	Revision:	

Stage 6 – Adding A Thickness Planer




In stage 6 a thickness planer was added on a rotating bed to allow it to be packed away and out of the way of the table saw.

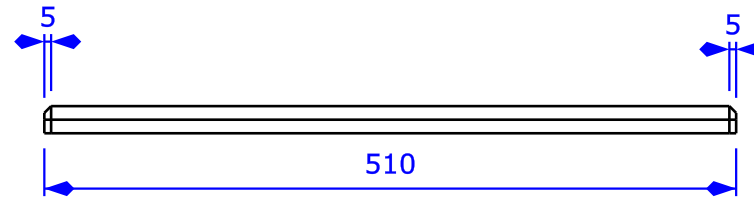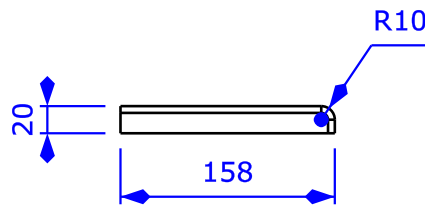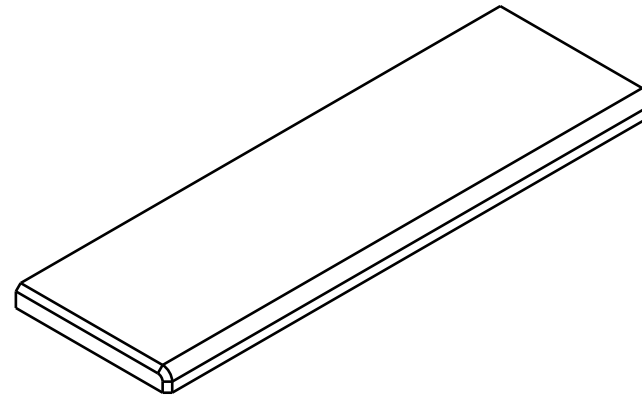 



Created by: Woodshop Junkies	Title: Front and back panel	Size: A4	Sheet:	Scale:
Supplementary information: © Woodshop Junkies 2019		Part number:		
		Drawing no.: WJ-06-058		
		Date: 2019	Revision: REV A	

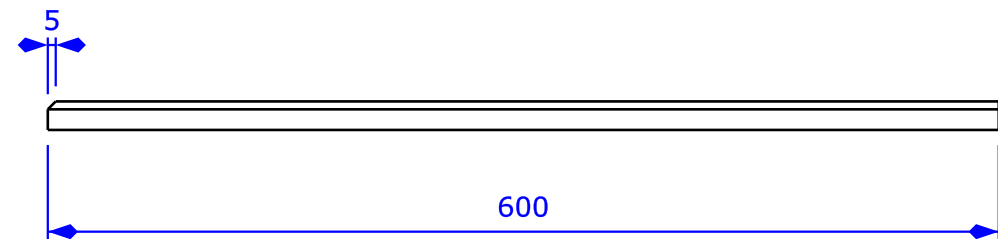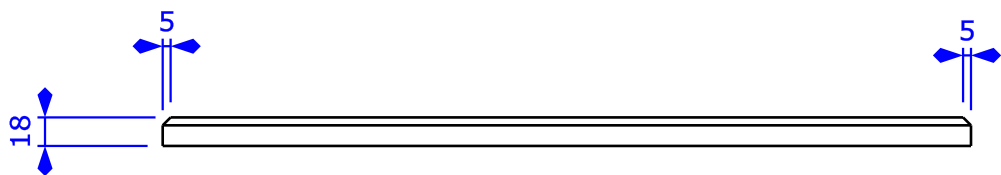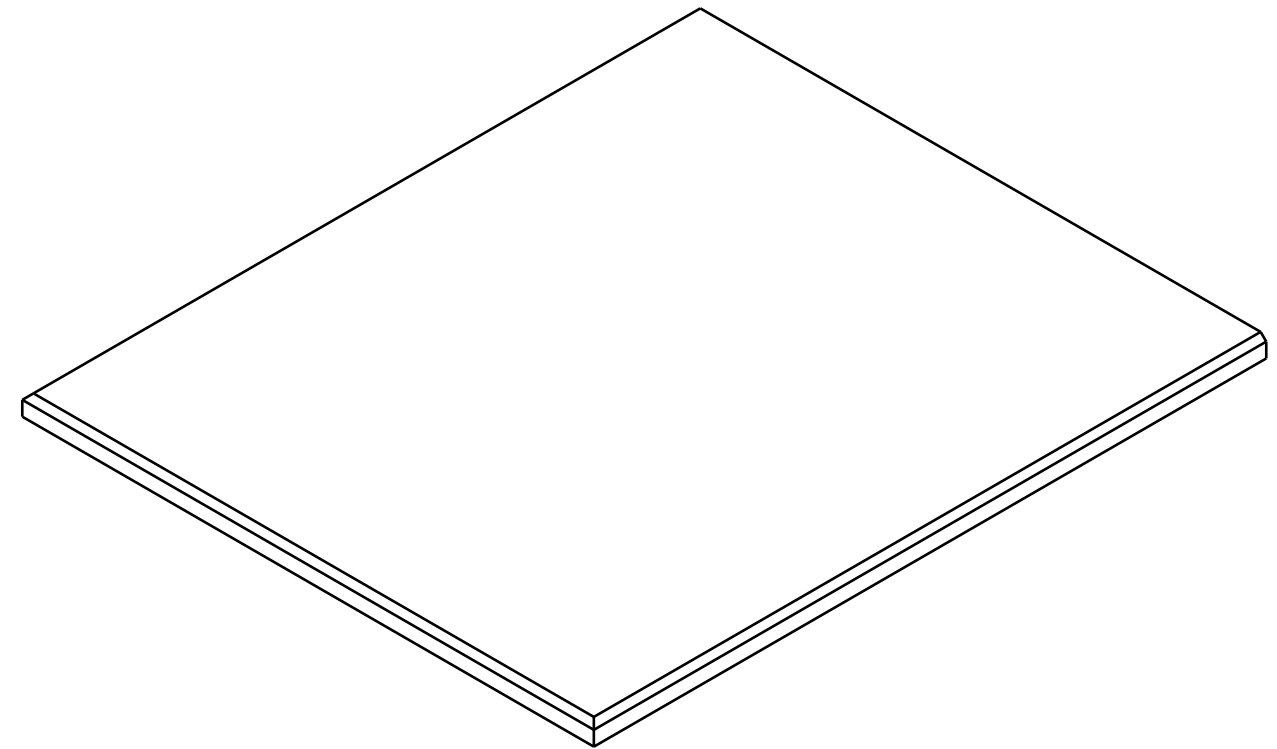 


Created by: Woodshop Junkies	Title: Top side plane stored		
Supplementary information: © Woodshop Junkies 2019	Size: A3	Sheet:	Scale:
	Part number:		
	Drawing number: WJ-06-059		
	Date: 2019	Revision: REV A	

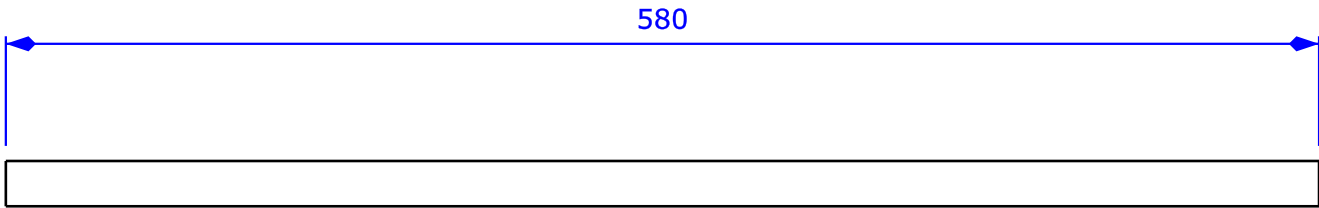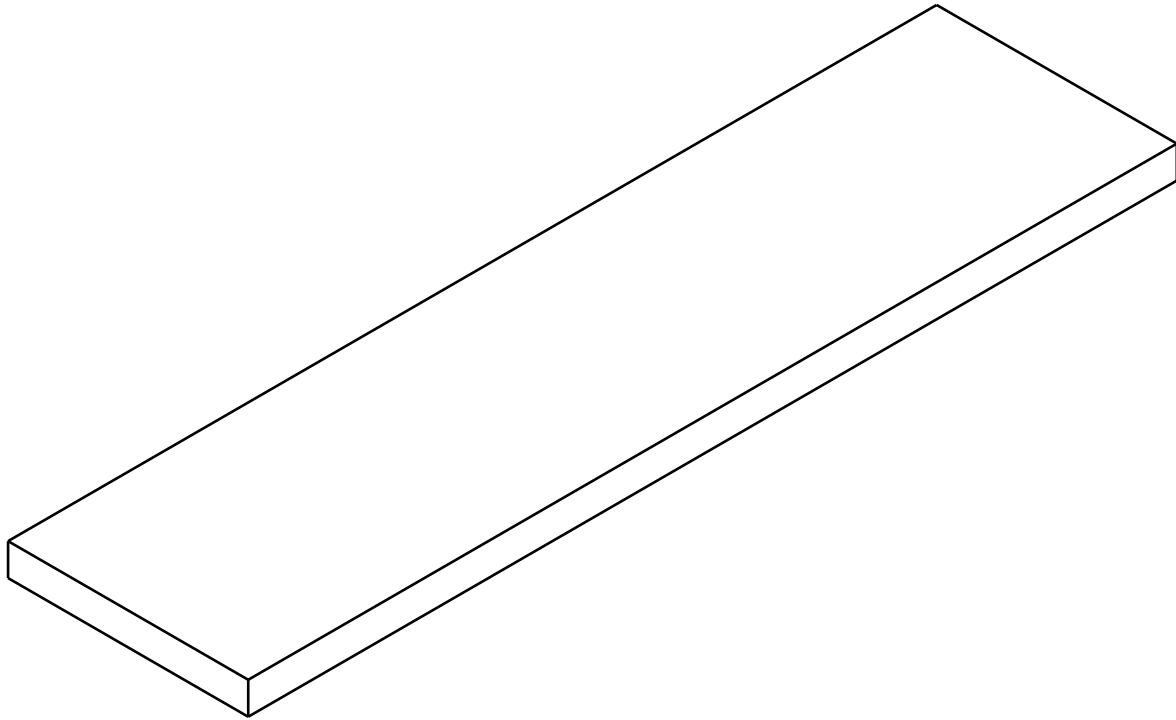 



Created by: Woodshop Junkies		Title: Wide cross		
Supplementary information: © Woodshop Junkies 2019		Size: A3	Sheet:	Scale:
		Part number:		
		Drawing number: WJ-06-060		
		Date: 2019	Revision: REV A	

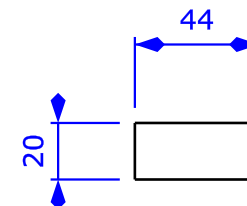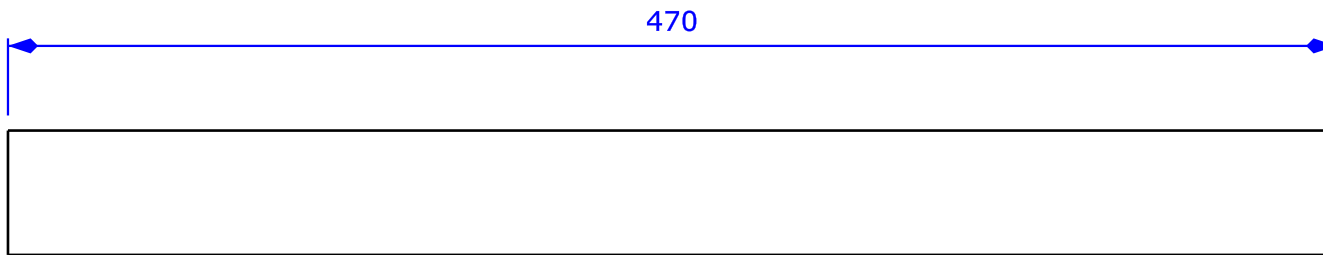




Created by: Woodshop Junkies	Title: Beam slate	Size: A4	Sheet:	Scale:
Supplementary information: © Woodshop Junkies 2019		Part number:		
		Drawing no.: WJ-06-061		
		Date: 2019	Revision: REV A	

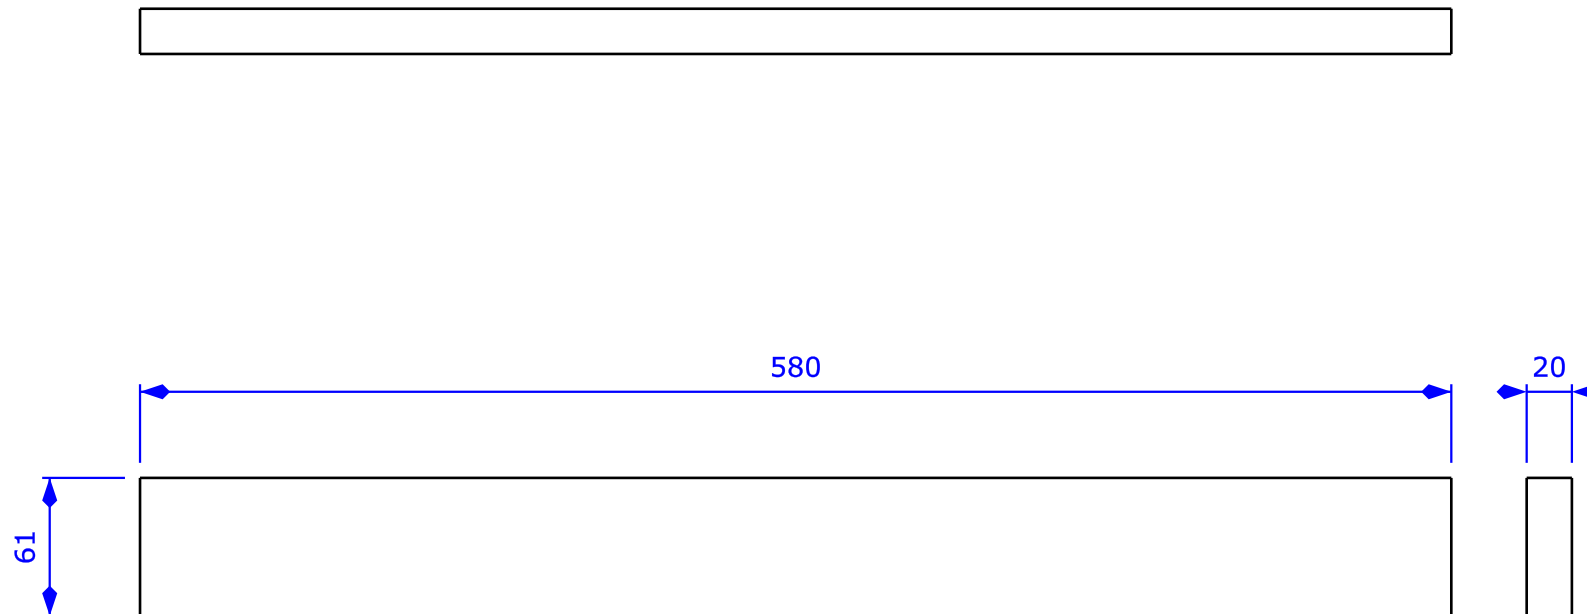




Created by: Woodshop Junkies	Title: Bed depth side panel	Size: A4	Sheet:	Scale:
Supplementary information: © Woodshop Junkies 2019		Part number:		
		Drawing no.: WJ-06-062		
		Date: 2019	Revision: REV A	

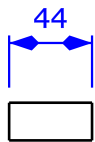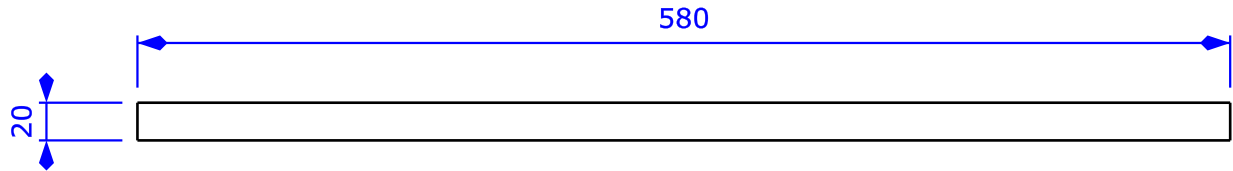




Created by: Woodshop Junkies	Title: Cross slates	Size: A4	Sheet:	Scale:
Supplementary information: © Woodshop Junkies 2019		Part number:		
		Drawing no.: WJ-06-063		
		Date: 2019	Revision: REV A	

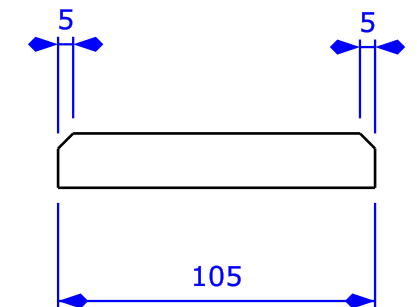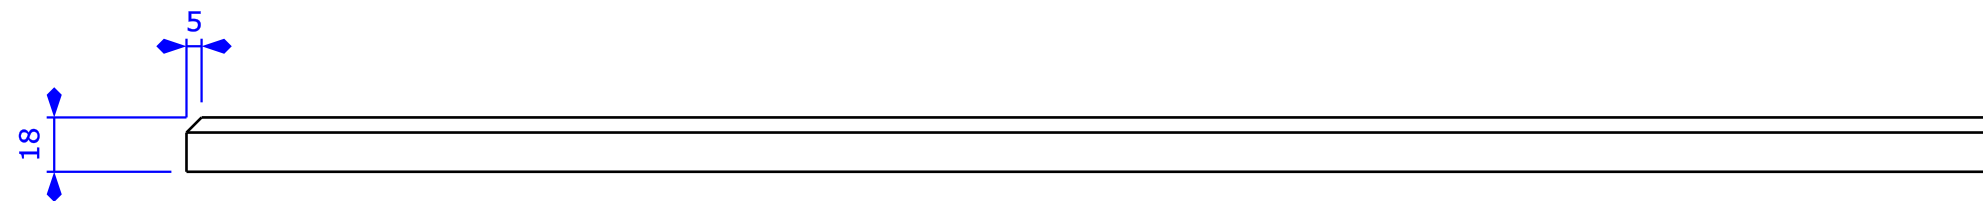 



Created by: Woodshop Junkies	Title: Lean in and out bed		
Supplementary information: © Woodshop Junkies 2019	Size: A3	Sheet:	Scale:
	Part number:		
	Drawing number: WJ-06-064		
	Date: 2019	Revision: REV A	

 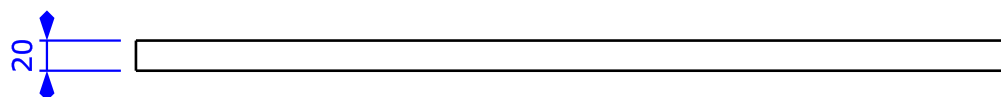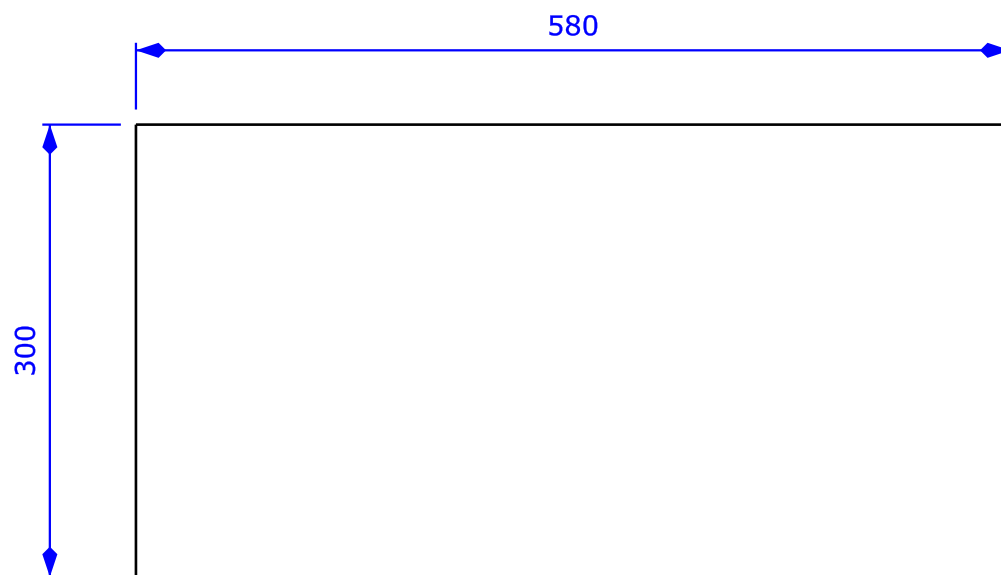

Created by: Woodshop Junkies	Title: Thicknesser base mount	Size: A4	Sheet:	Scale:
Supplementary information: © Woodshop Junkies 2019		Part number:		
		Drawing no.: WJ-06-065		
		Date: 2019	Revision: REV A	


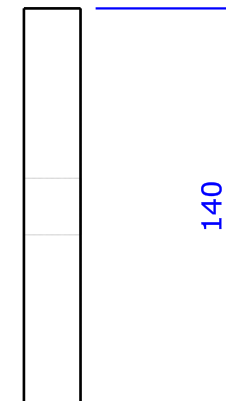
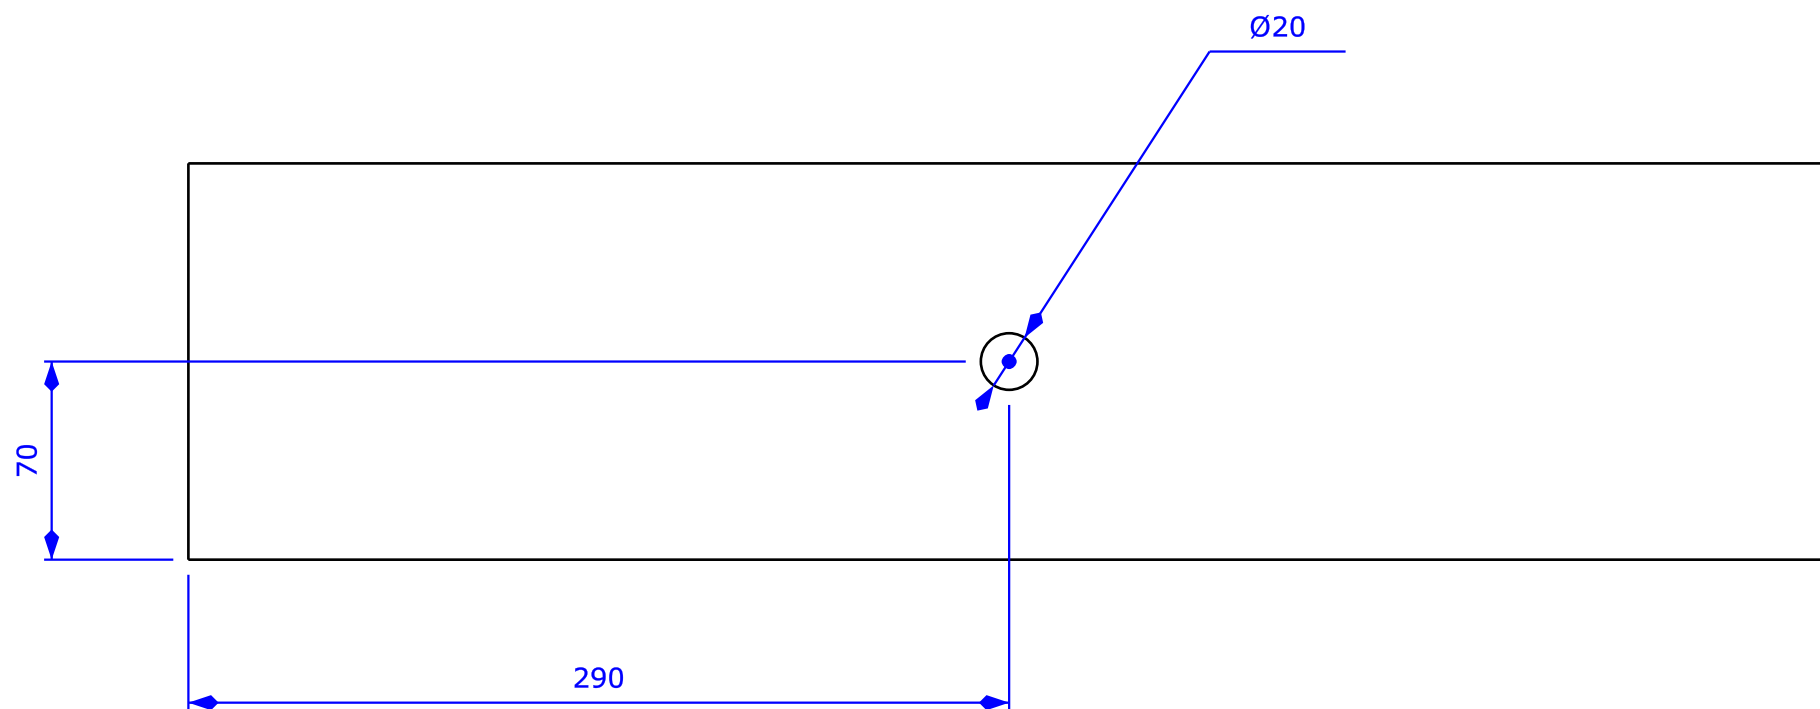
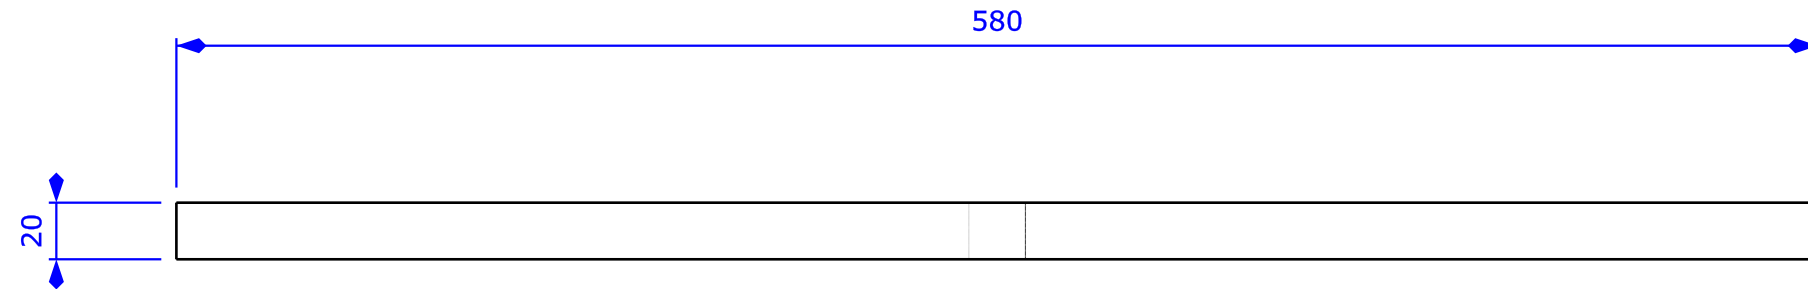


Created by: Woodshop Junkies	Title: Side panel with hole		
Supplementary information: © Woodshop Junkies 2019	Size: A3	Sheet:	Scale:
	Part number:		
	Drawing number: WJ-06-066		
	Date: 2019	Revision: REV A	

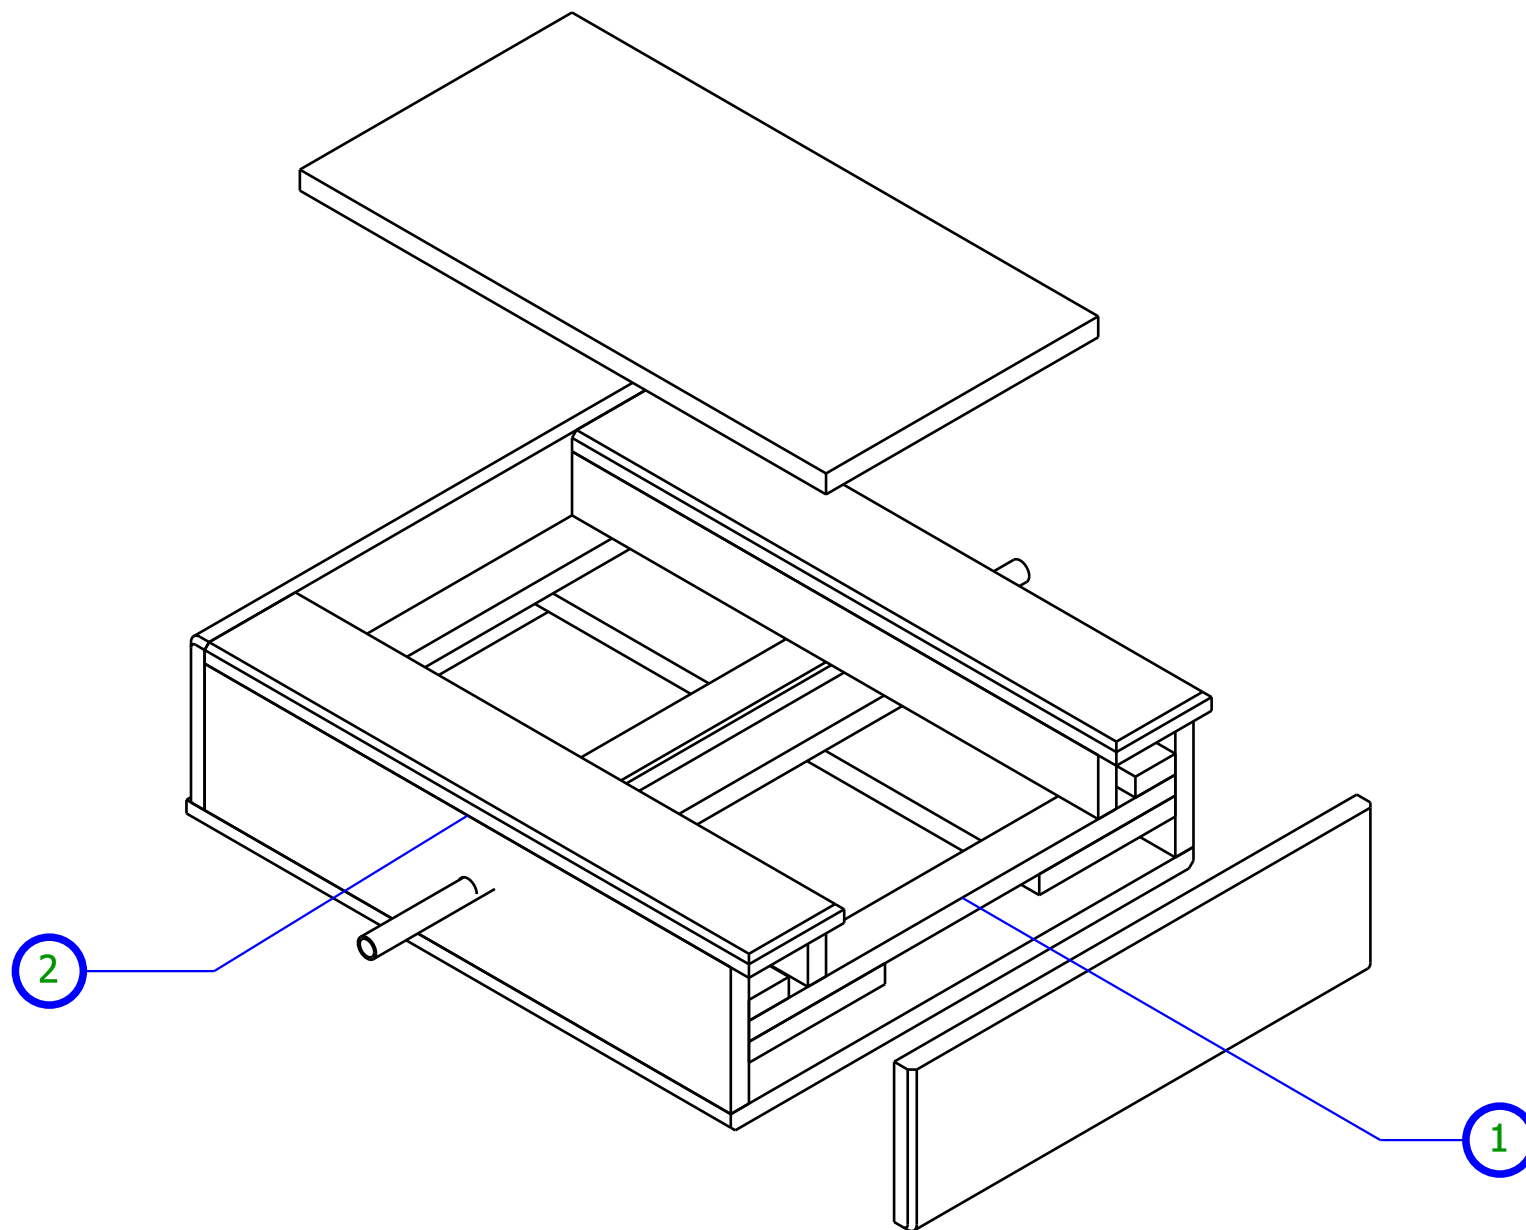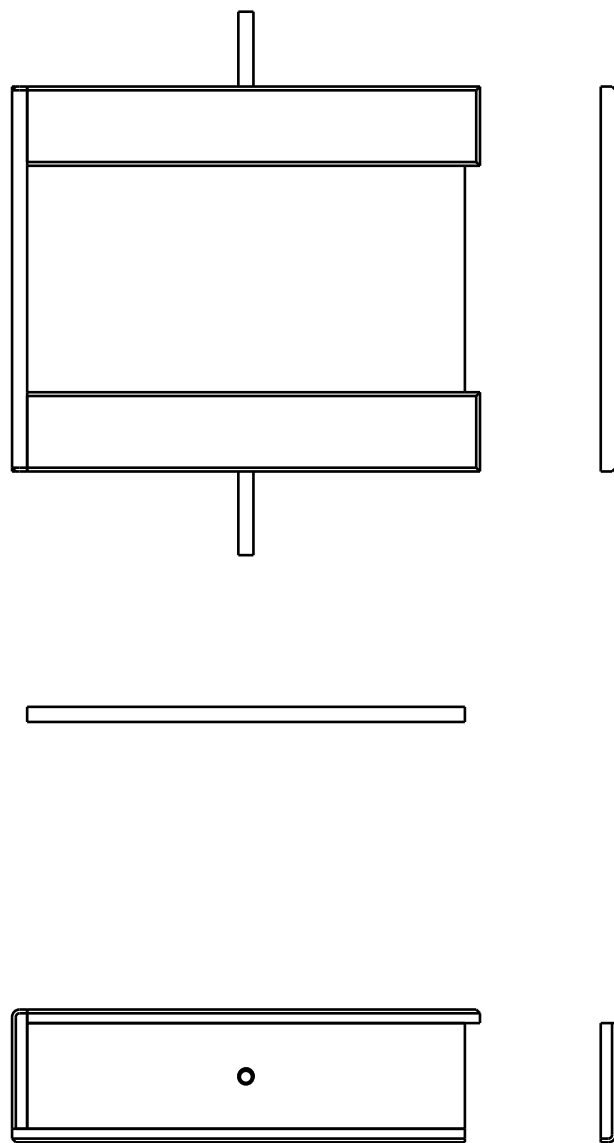



1	WJ-06-067-1	1	Sub Assembly
2	WJ-06-067-2	1	Sub Assembly

Created by: Woodshop Junkies		Title: Thicknesser Base Assembly		
Supplementary information: © Woodshop Junkies 2019		Size: A3	Sheet:	Scale:
		Part number:		
		Drawing number: WJ-06-067		
		Date: 2019	Revision: REV A	

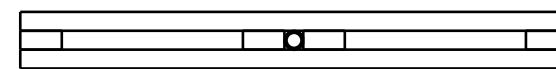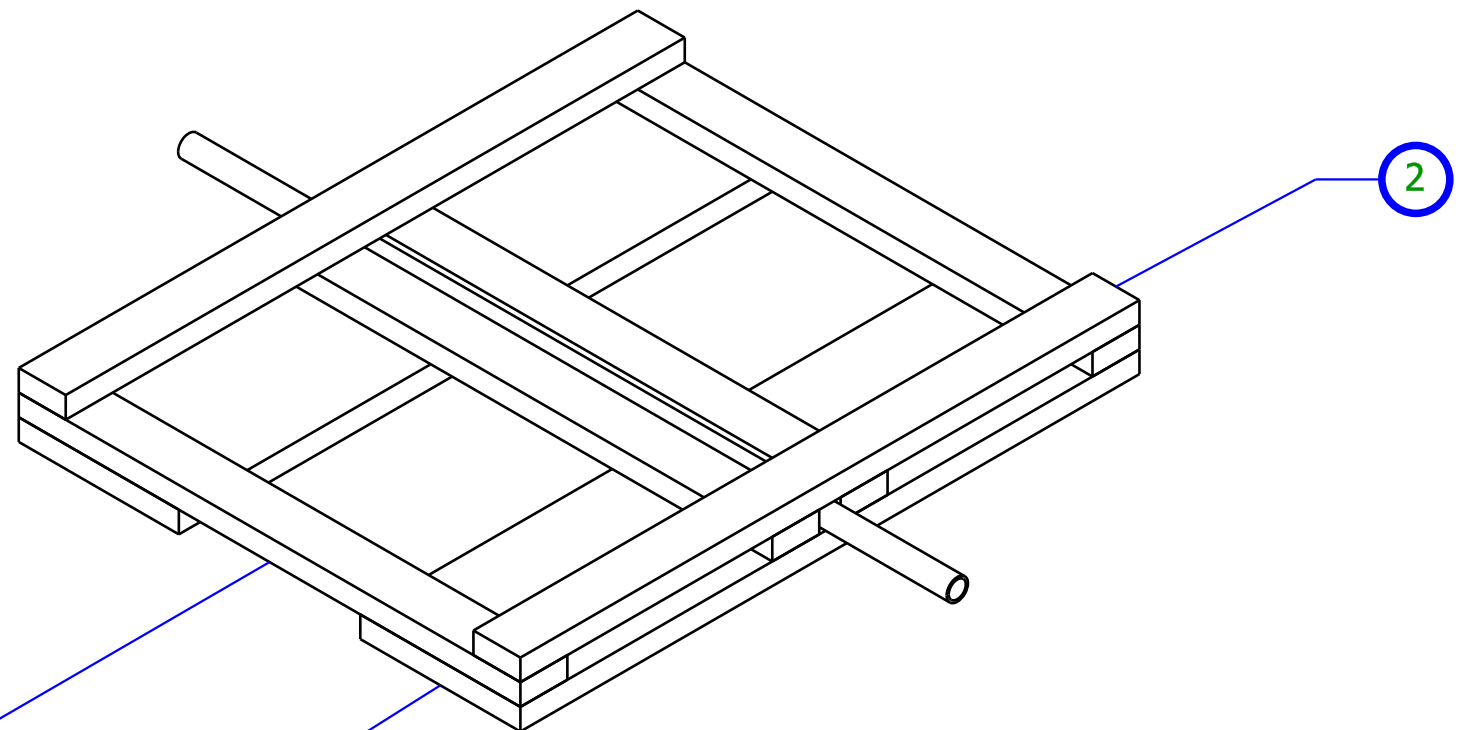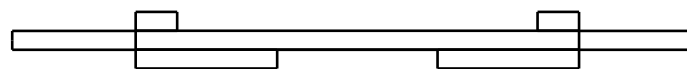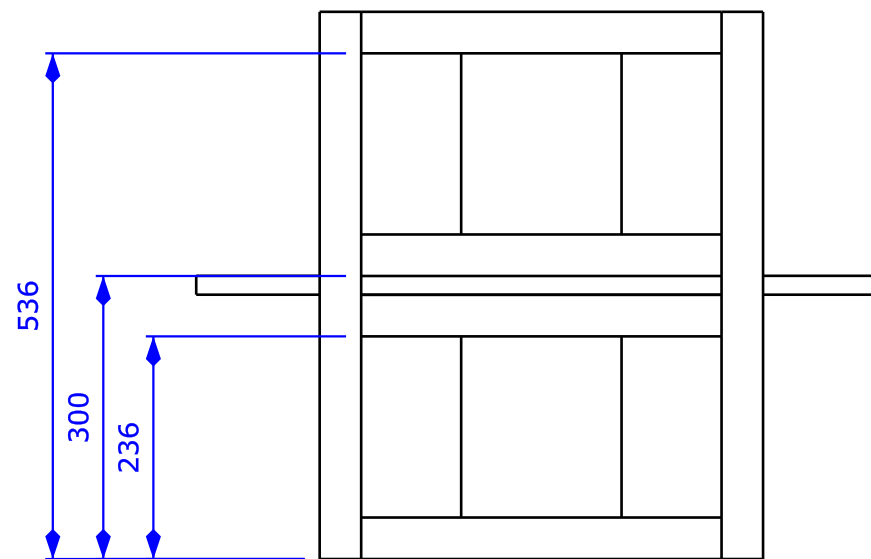


1	WJ-06-061	4	20 x 44 x 470
2	WJ-06-063	2	20 x 44 x 580
3	WJ-06-060	2	20 x 150 x 580

Created by: Woodshop Junkies		Title: Thickneser base bed 1		
Supplementary information: © Woodshop Junkies 2019			Size: A3	Sheet:
			Scale:	
			Part number:	
			Drawing number: WJ-06-067-1	
			Date: 2019	Revision: REV A


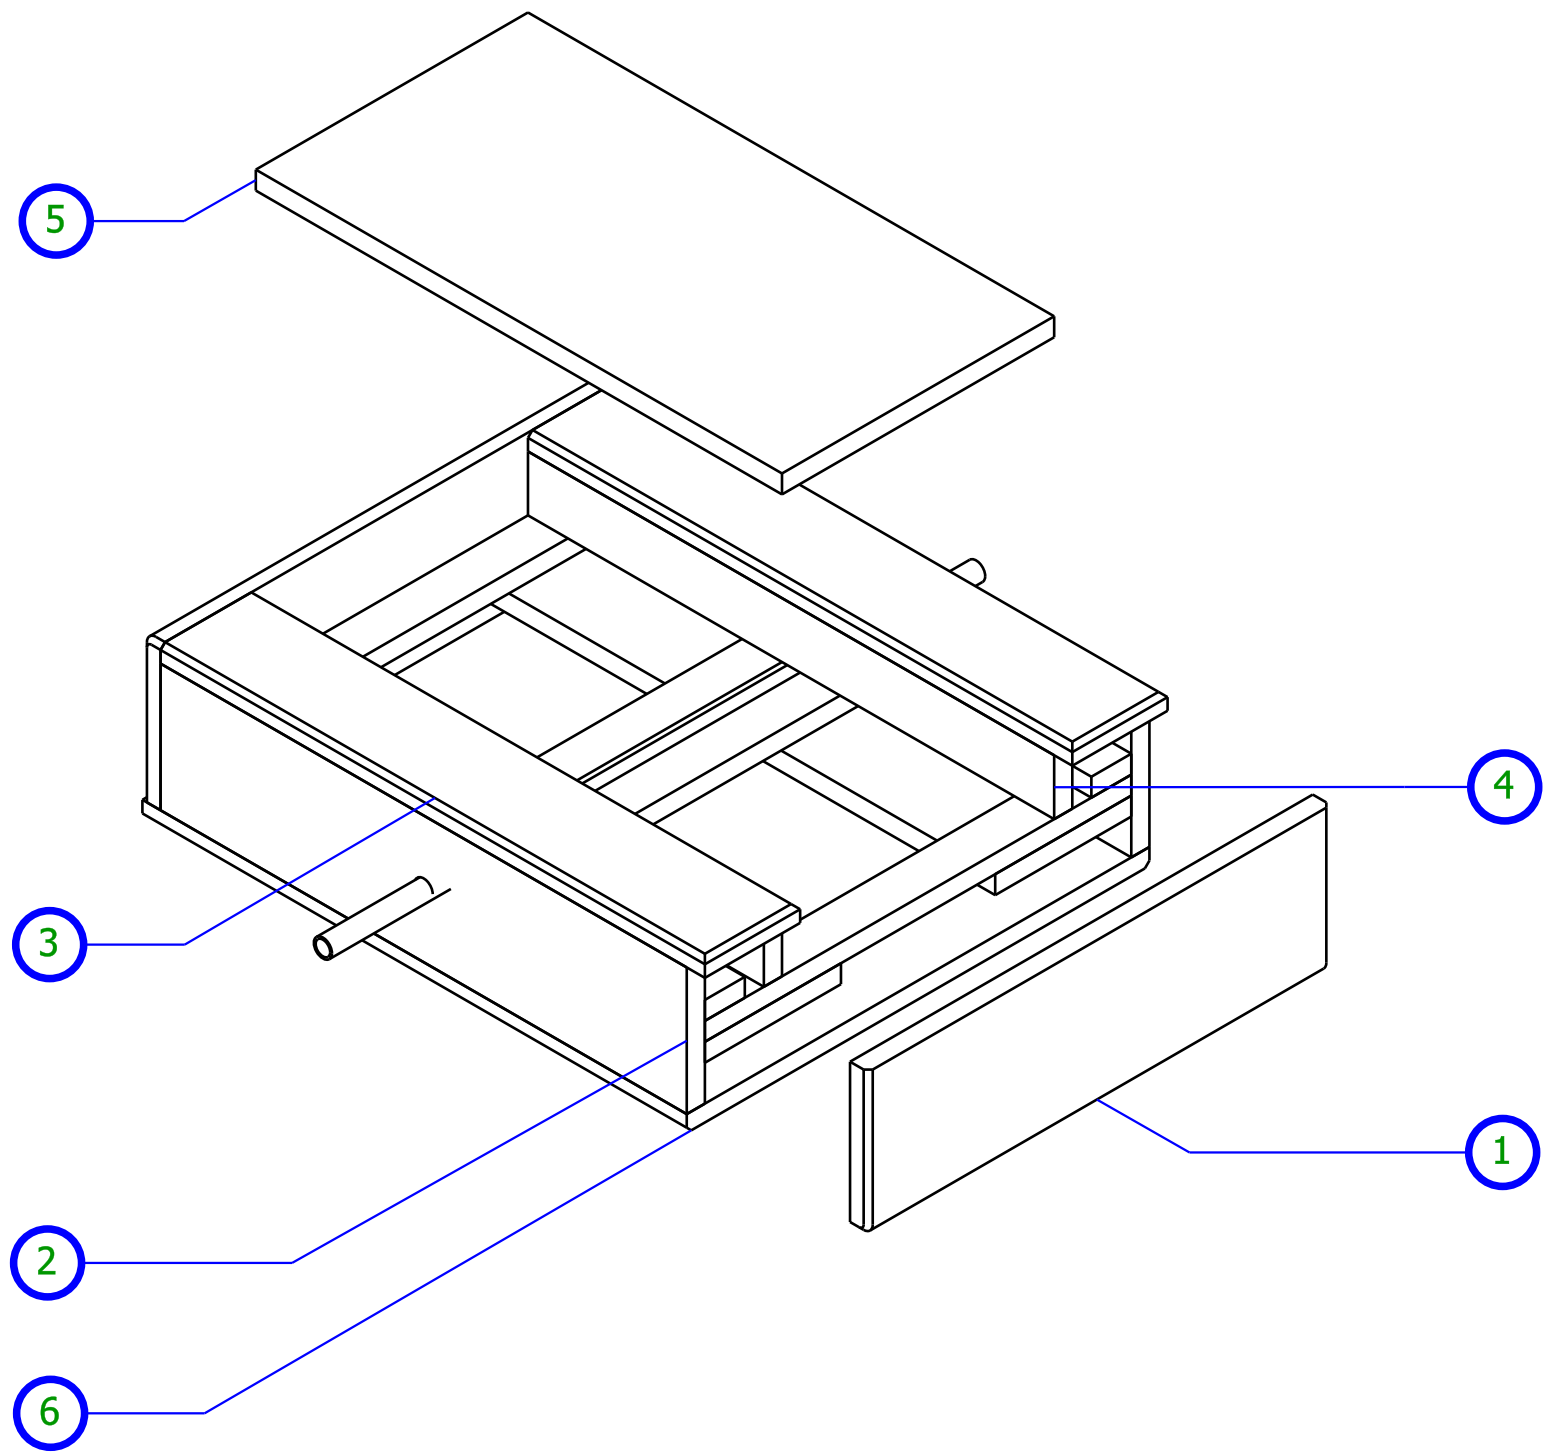
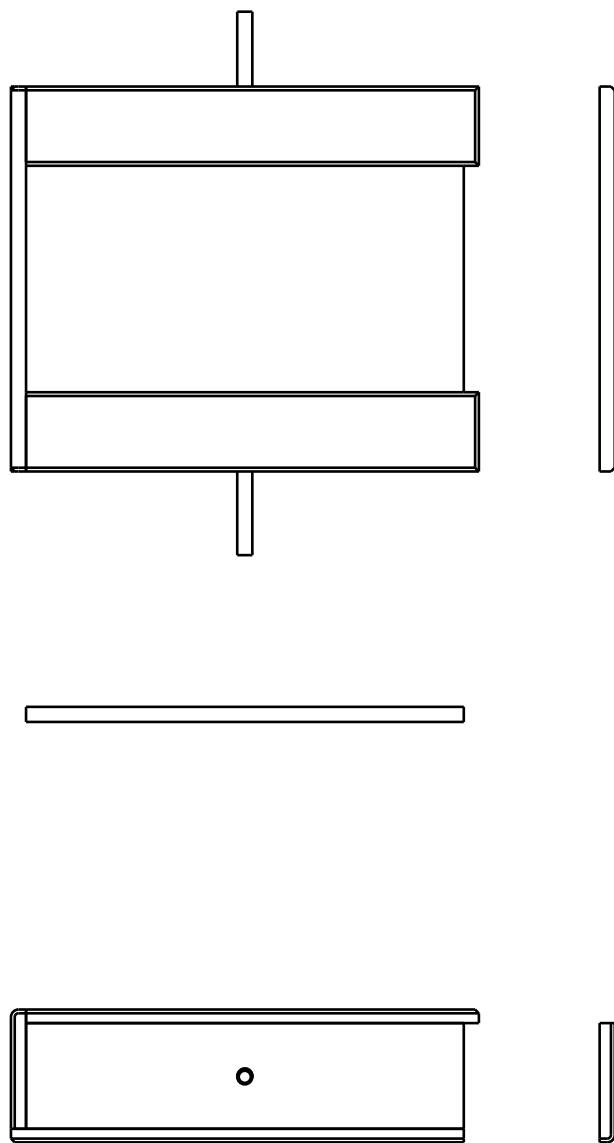


1	WJ-06-058	2	20 x 140 x 180
2	WJ-06-066	2	20 x 140 x 580
3	WJ-06-064	2	18 x 105 x 600
4	WJ-06-062	2	20 x 61 x 580
5	WJ-06-065	1	20 x 300 x 580
6	WJ-06- 059	1	18 x 510 x 600




Created by: Woodshop Junkies	Title: Thicknesser base bed 2		
Supplementary information: <			

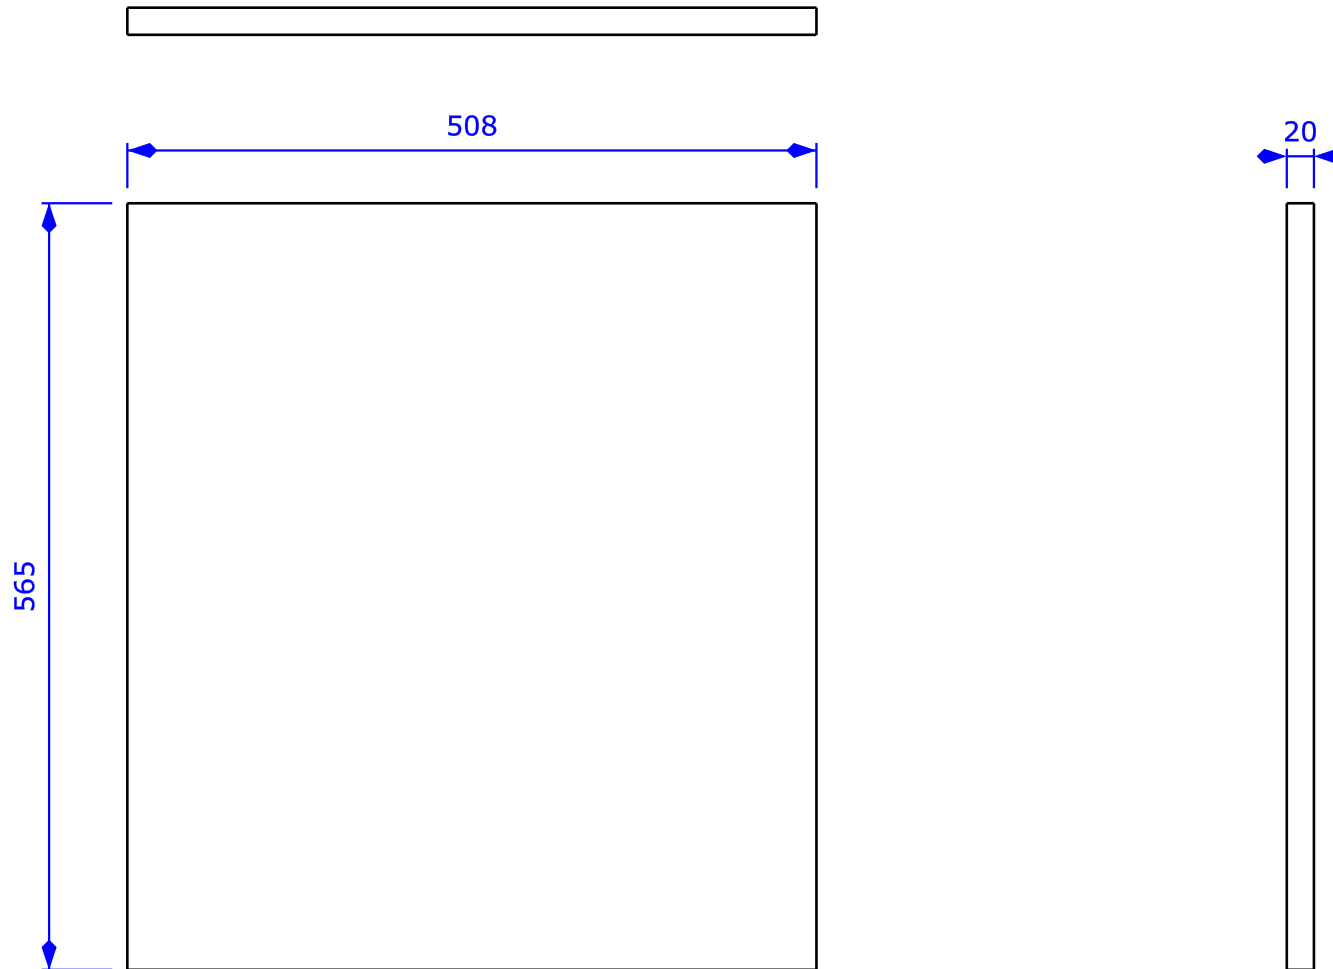

Created by: Woodshop Junkies	Title: Door	Size: A4	Sheet:	Scale:
Supplementary information: © Woodshop Junkies 2019		Part number:		
		Drawing no.: WJ-06-068		
		Date: 2019	Revision: REV A	

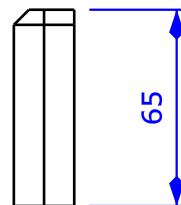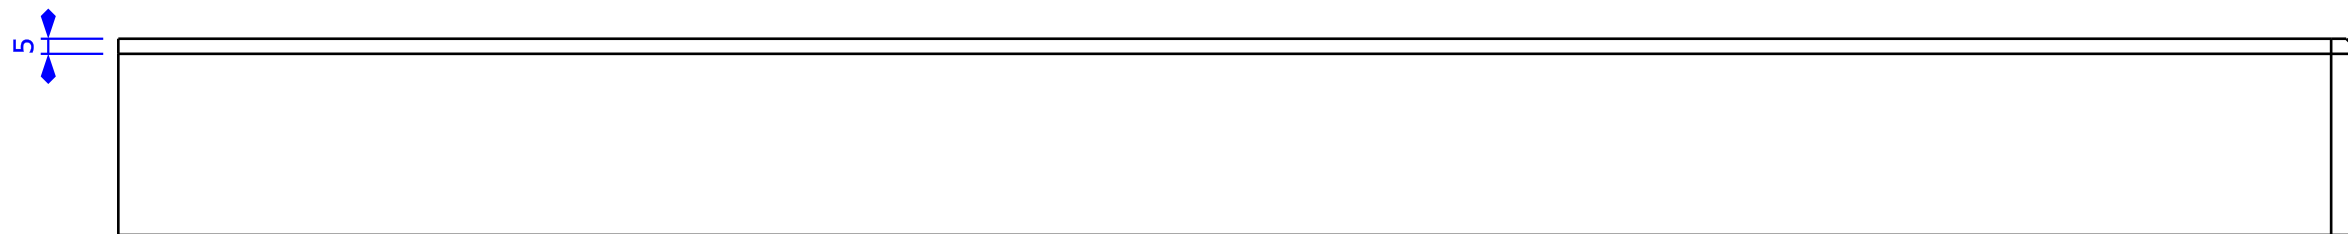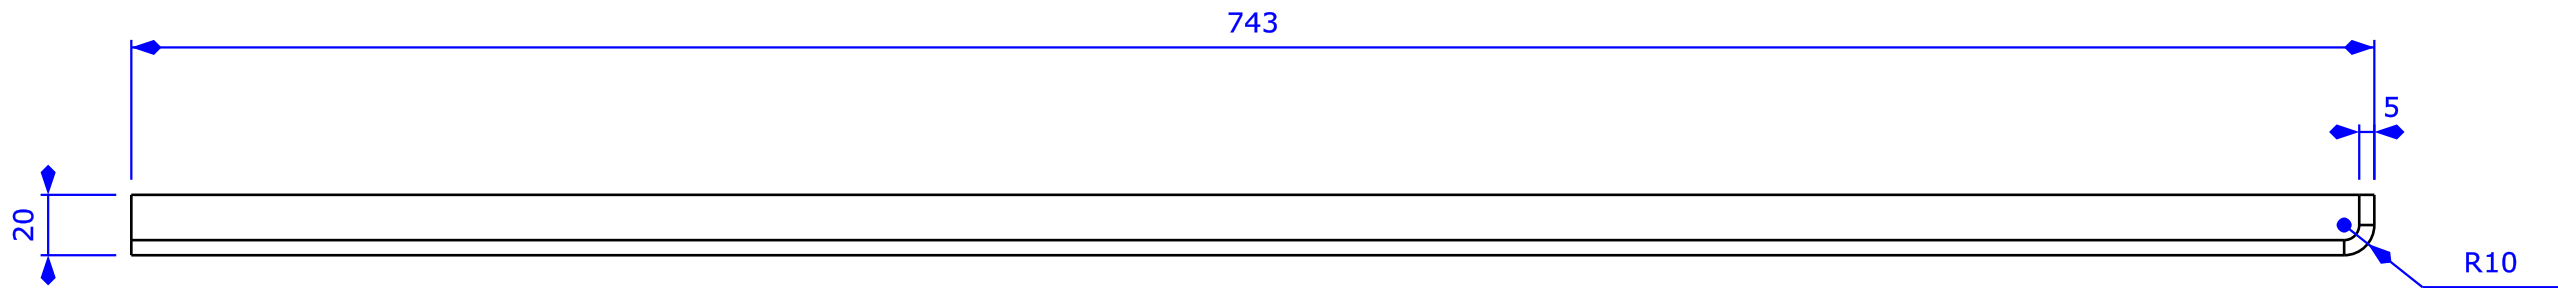

Created by: Woodshop Junkies	Title: Right face panel		
Supplementary information: © Woodshop Junkies 2019	Size: A3	Sheet:	Scale:
	Part number:		
	Drawing number: WJ-06-069		
	Date: 2019	Revision: REV A	

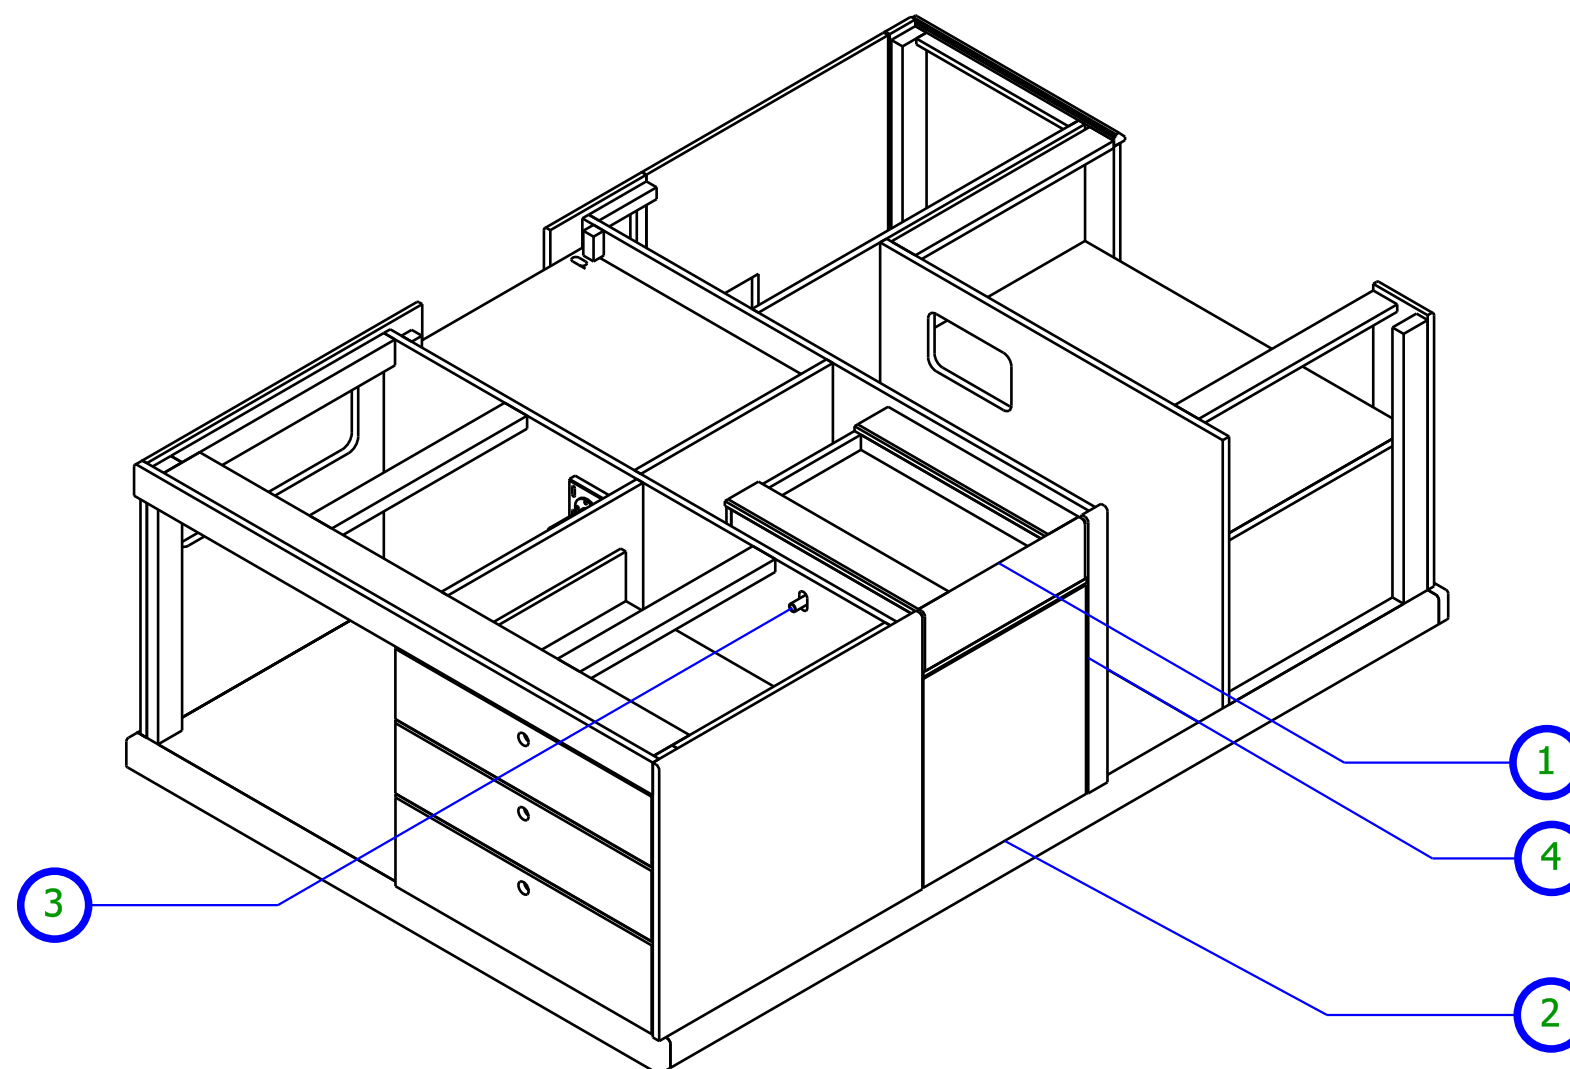
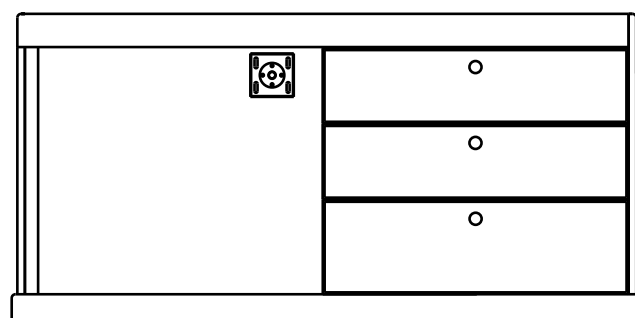
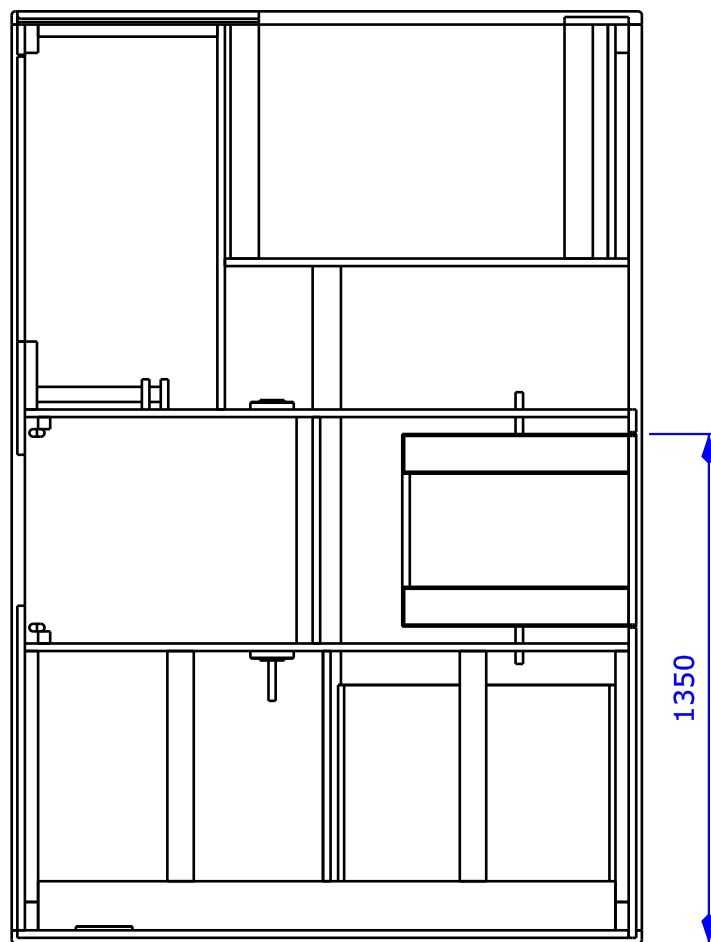


1	WJ-06-067	1	Sub Assembly
2	WJ-06-068	1	20 x 508 x 565
3	WJ-03-035		Round tube
4	WJ-06-069	1	20 x 65 x 743




Created by: Woodshop Junkies	Title: Stage 6		
Supplementary information: © Woodshop Junkies 2019	Size: A3	Sheet:	Scale:
	Part number:		
	Drawing number: WJ-06-089		
	Date: 2019	Revision: REV A	

Stage 7 – Adding Central Dust Collection



In stage 7 a enclosure was added to house a shop vac that would be used as a dust collector for all the tools on the bench.

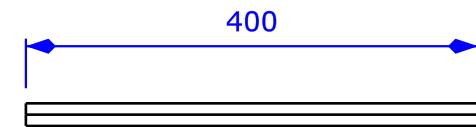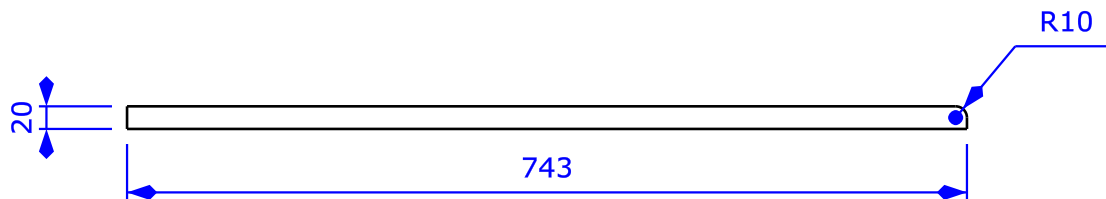 


Created by: Woodshop Junkies	Title: Dust drawer face	Size: A4	Sheet:	Scale:
Supplementary information: © Woodshop Junkies 2019		Part number:		
		Drawing no.: WJ-07-070		
		Date: 2019	Revision: REV A	

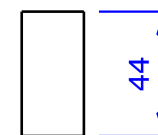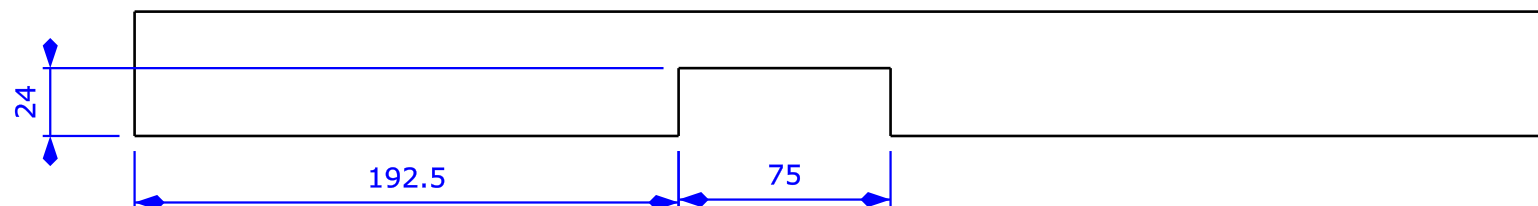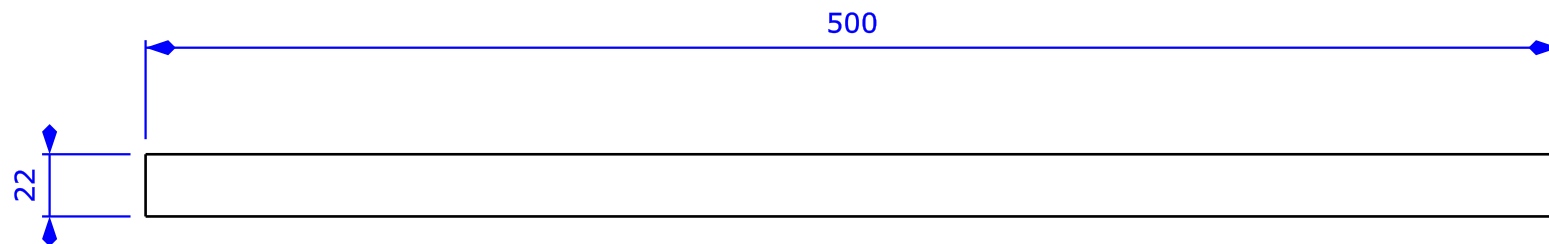

Created by: Woodshop Junkies	Title: Dust drawer runner strut	Size: A4	Sheet:	Scale:
Supplementary information: © Woodshop Junkies 2019		Part number:		
		Drawing no.: WJ-07-072		
		Date: 2019	Revision: REV A	

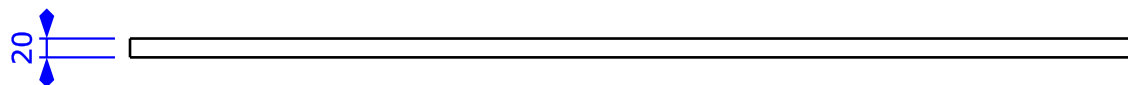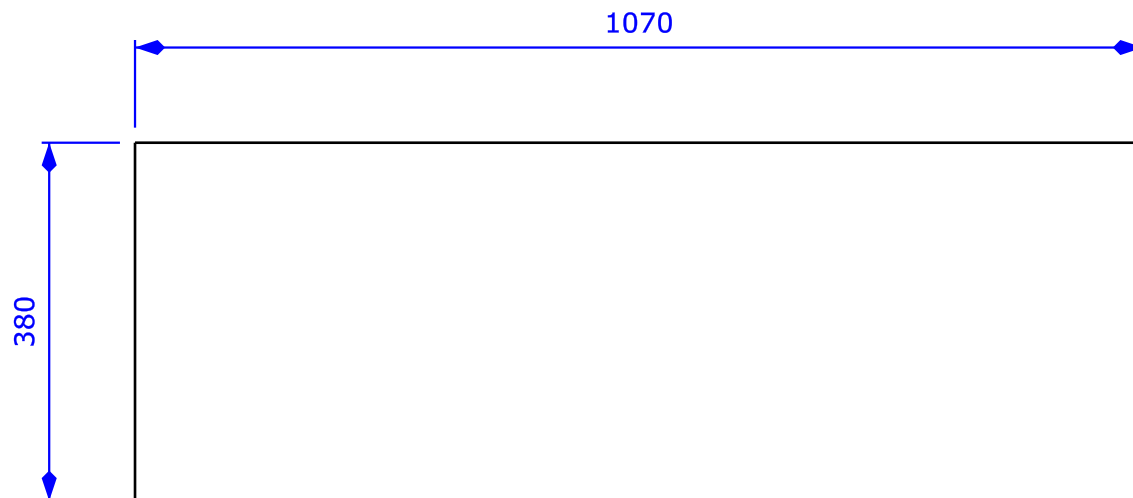



Created by: Woodshop Junkies	Title: Dust collection base	Size: A4	Sheet:	Scale:
Supplementary information: © Woodshop Junkies 209		Part number:		
		Drawing no.: WJ-07-074		
		Date: 2019	Revision: REV A	

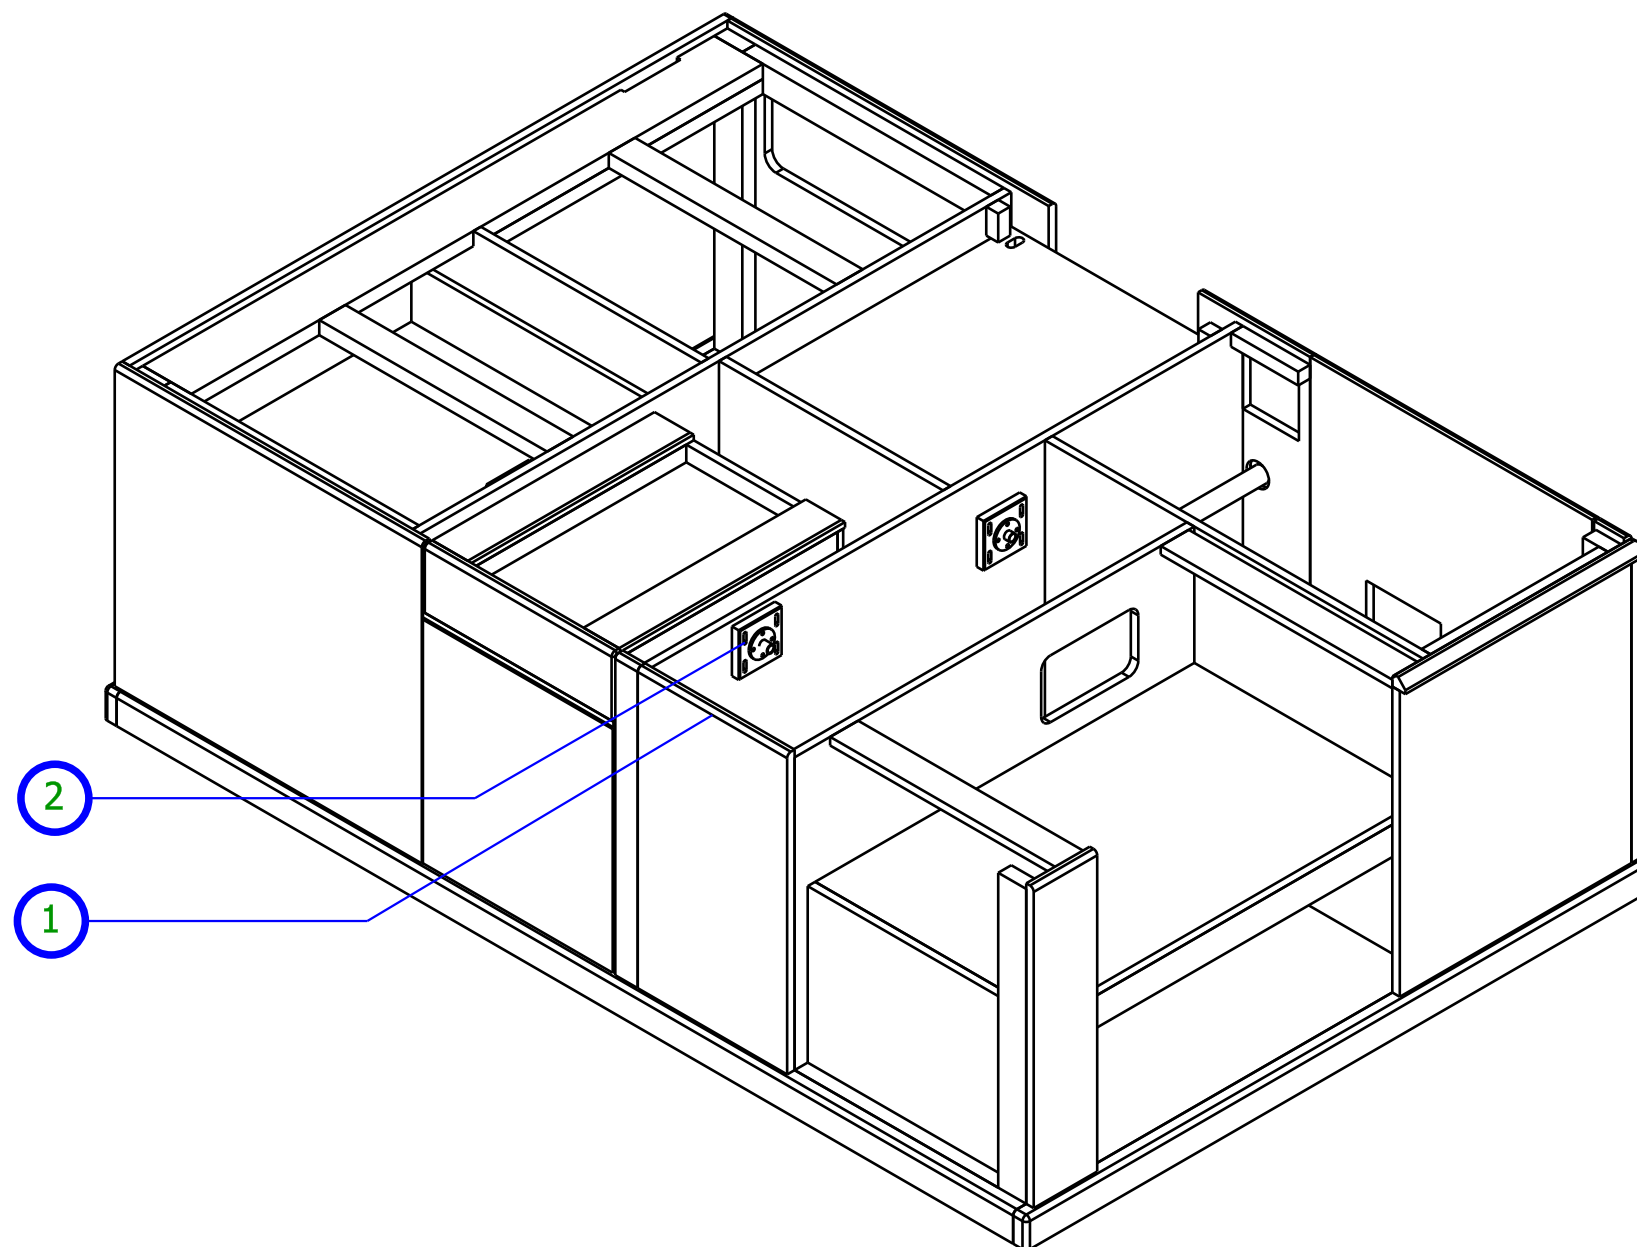


Created by: Woodshop Junkies	Title: Stage 7		
Supplementary information: 			

Stage 8 – Router Table


In stage 8 a router table was added.

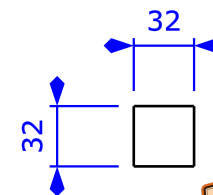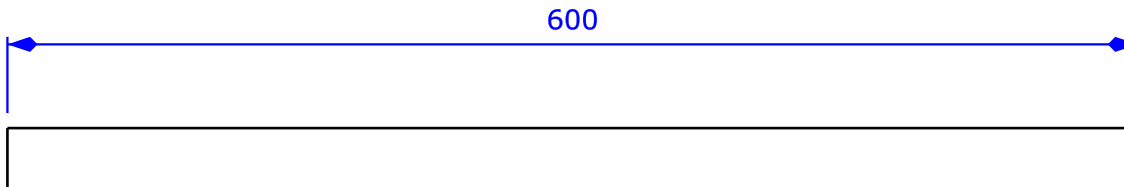



Created by: Woodshop Junkies	Title: Miter saw top cut out brace	Size: A4	Sheet:	Scale:
Supplementary information: © Woodshop Junkies 2019		Part number:		
		Drawing no.: WJ-08-075		
		Date: 2019	Revision: REV A	

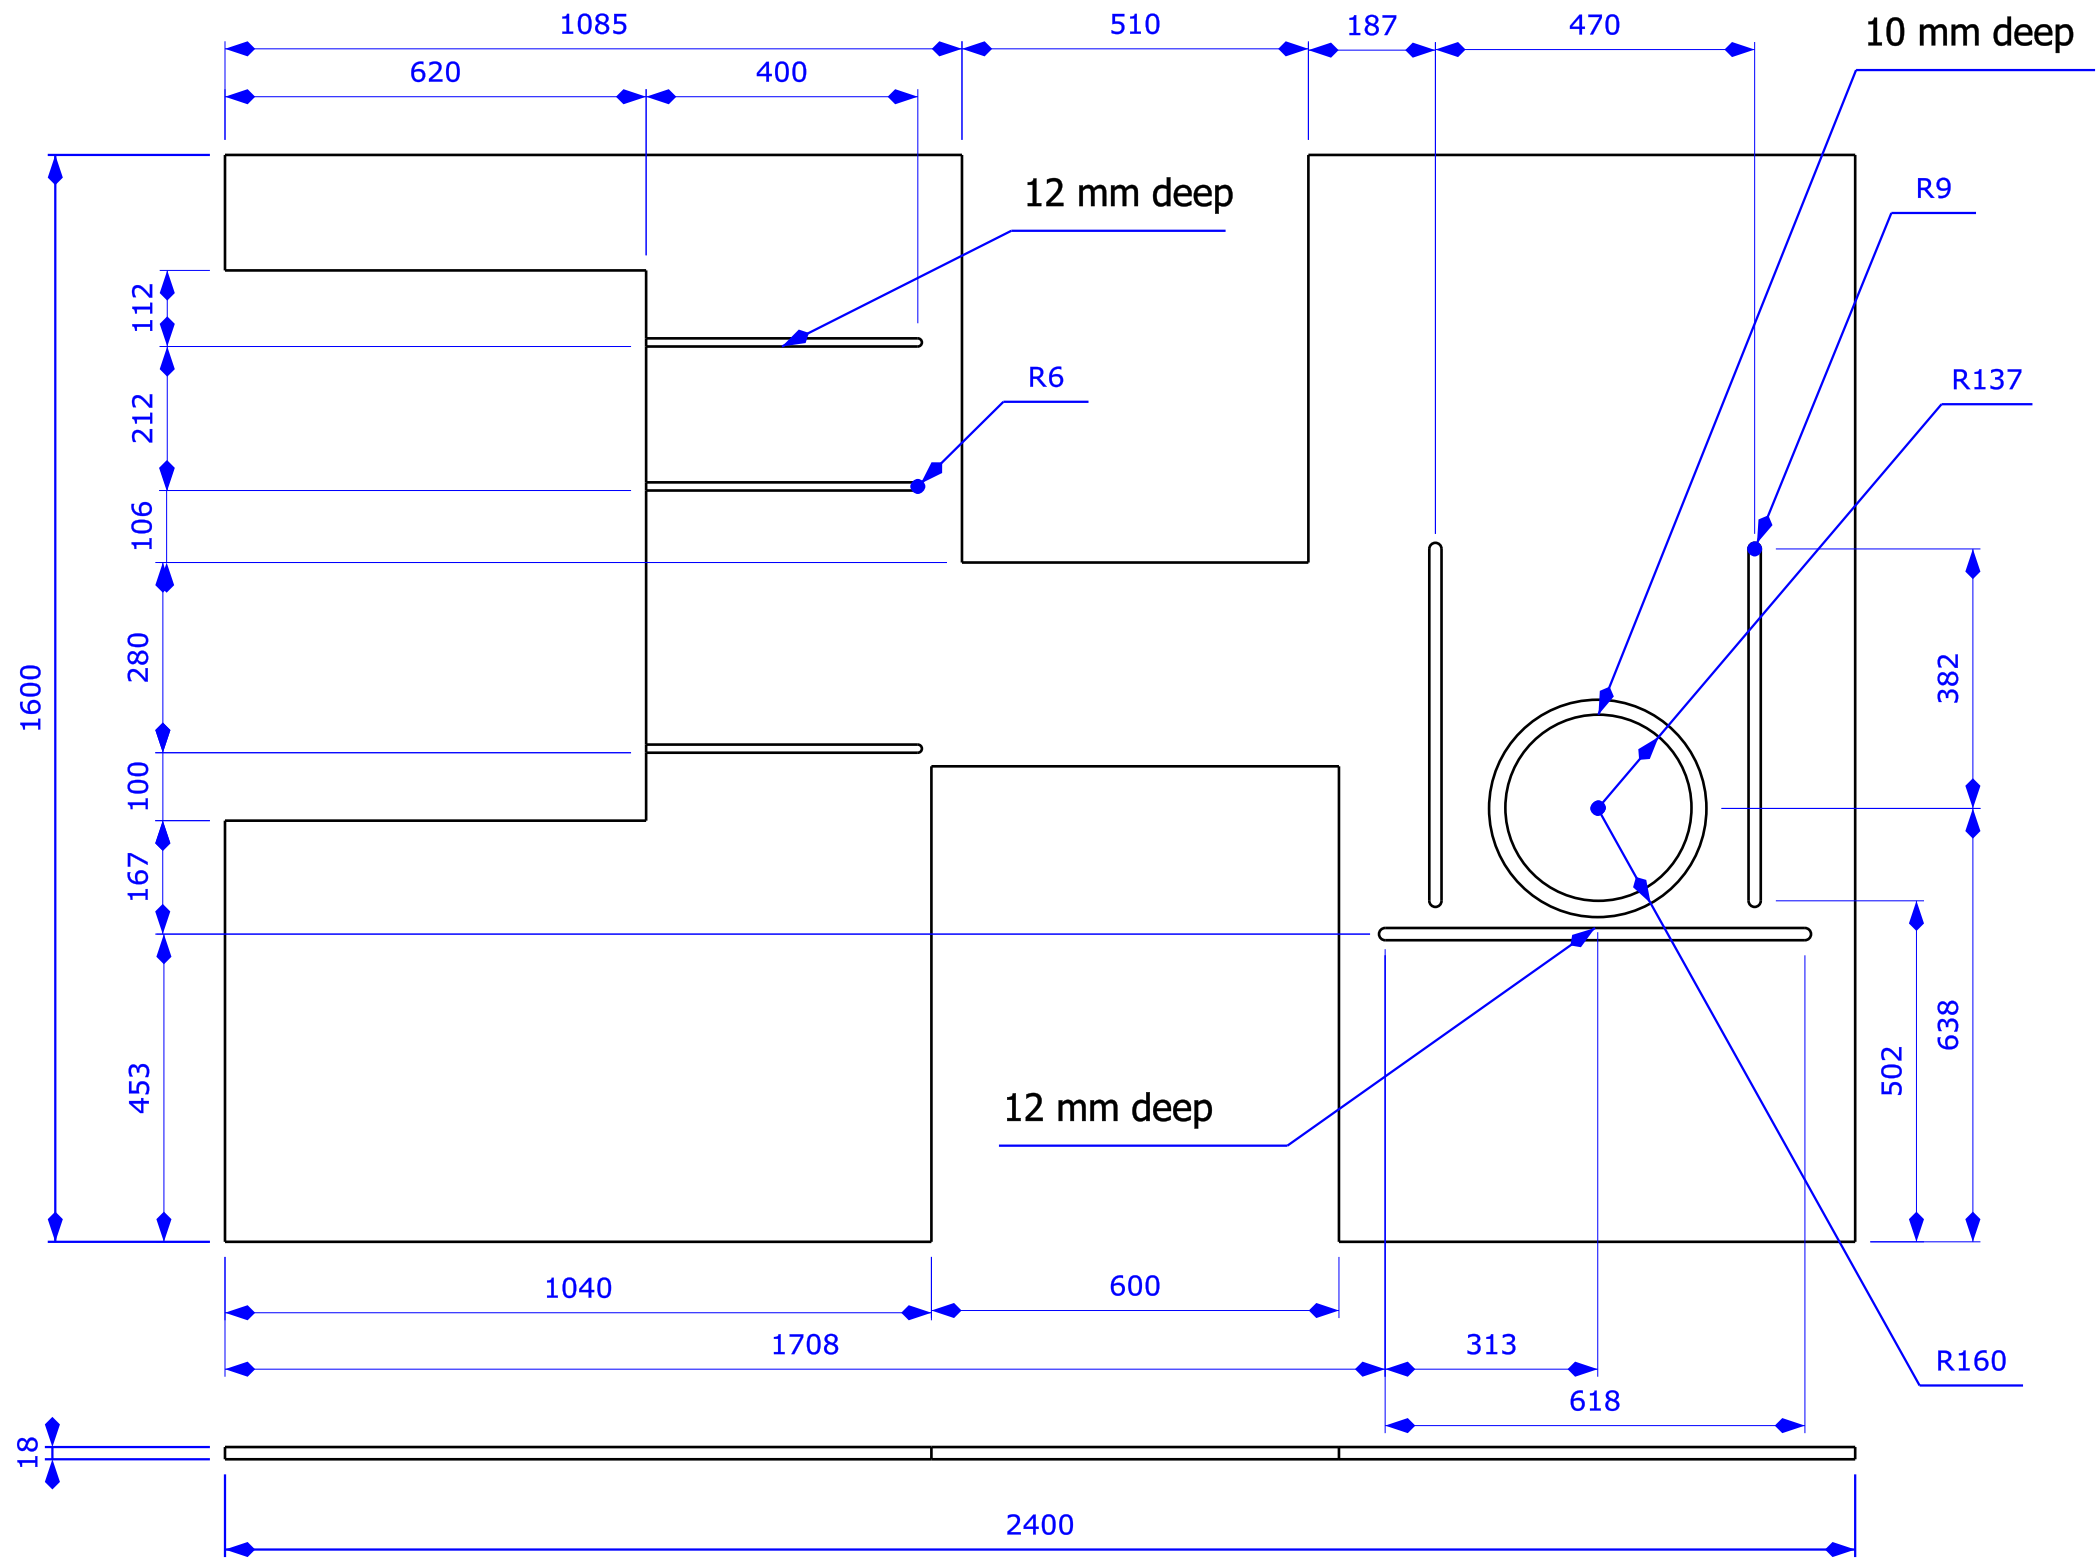


Created by: Woodshop Junkies		Title: Bench Table top		
Supplementary information: © Woodshop Junkies 2019		Size: A3	Sheet:	Scale:
		Part number:		
		Drawing number: WJ-08-076		
		Date: 2019	Revision: REV A	

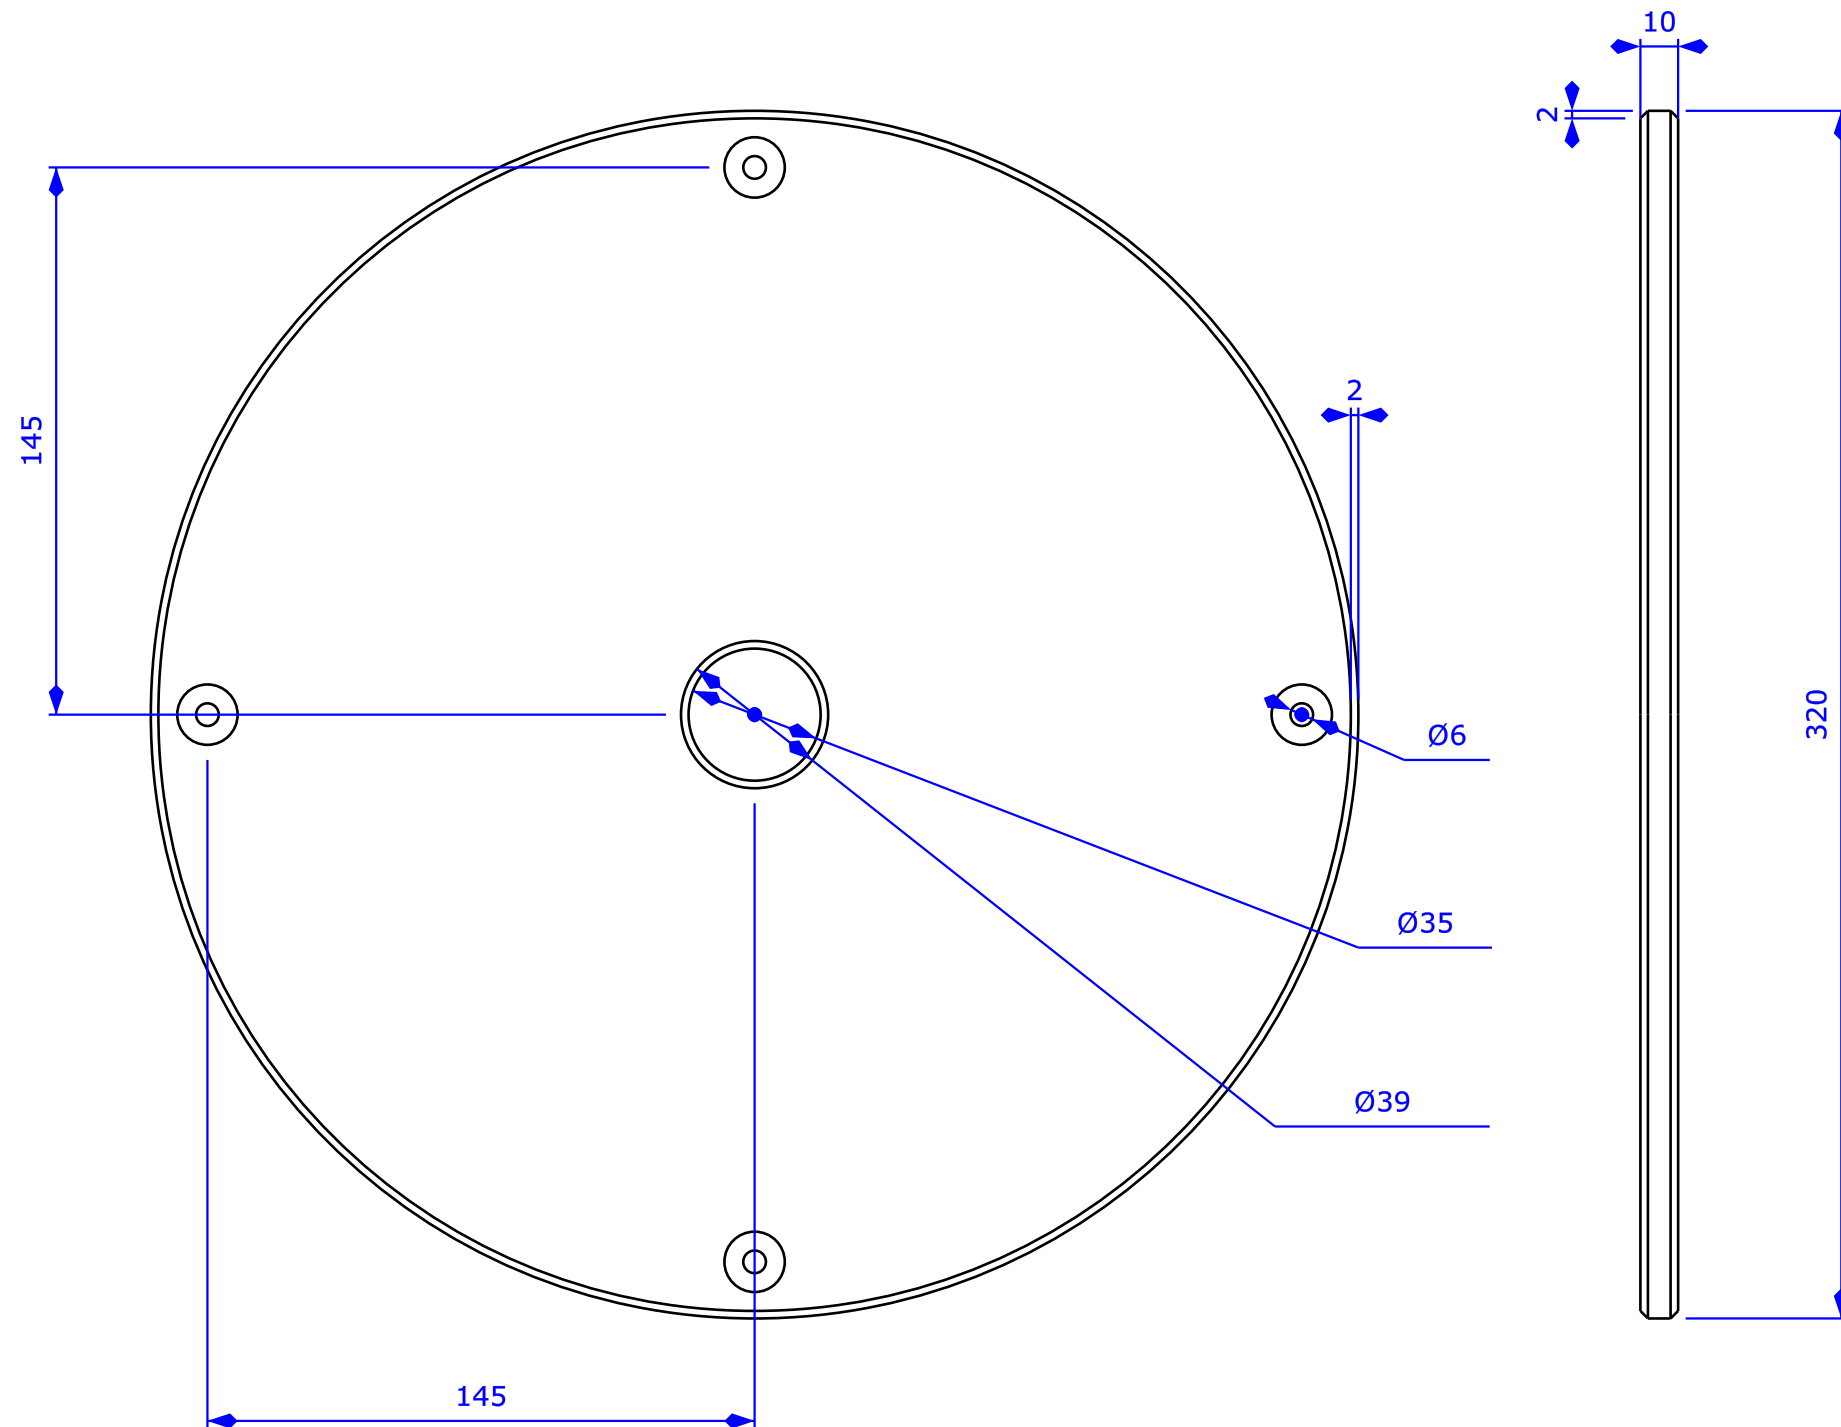




Created by: Woodshop Junkies	Title: Router table		
Supplementary information: © Woodshop Junkies 2019	Size: A3	Sheet:	Scale:
	Part number:		
	Drawing number: WJ-08-076-1		
	Date: 2019	Revision: REV A	

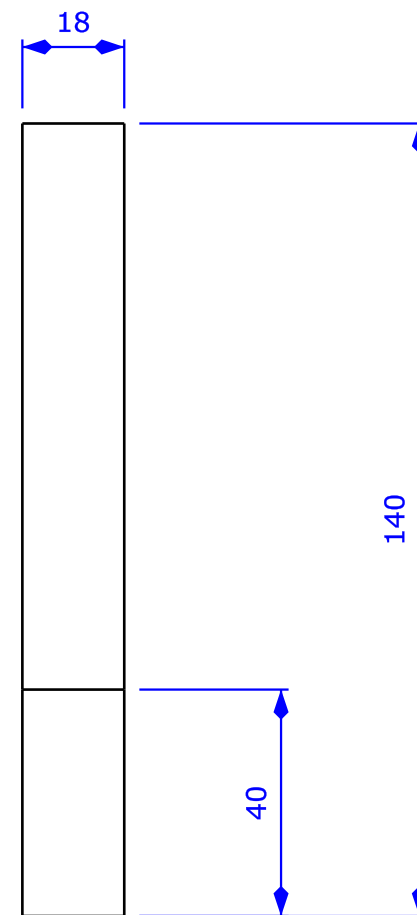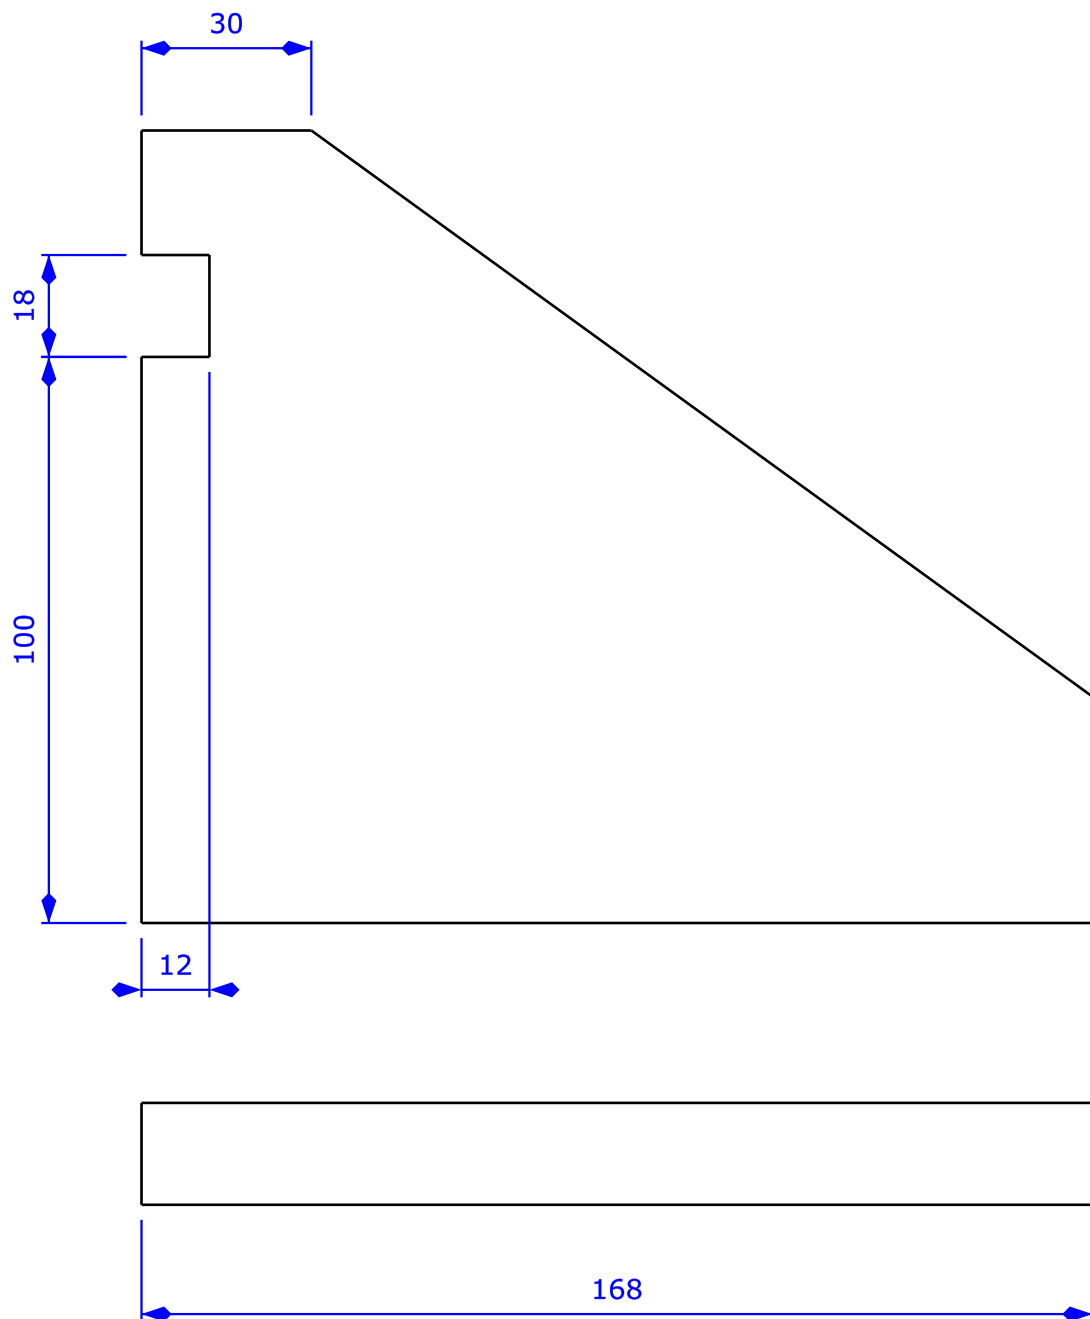




Created by: Woodshop Junkies	Title: Edge triangle		
Supplementary information: © Woodshop Junkies 2019	Size: A3	Sheet:	Scale:
	Part number:		
	Drawing number: WJ-08-077		
	Date: 2019	Revision: REV A	

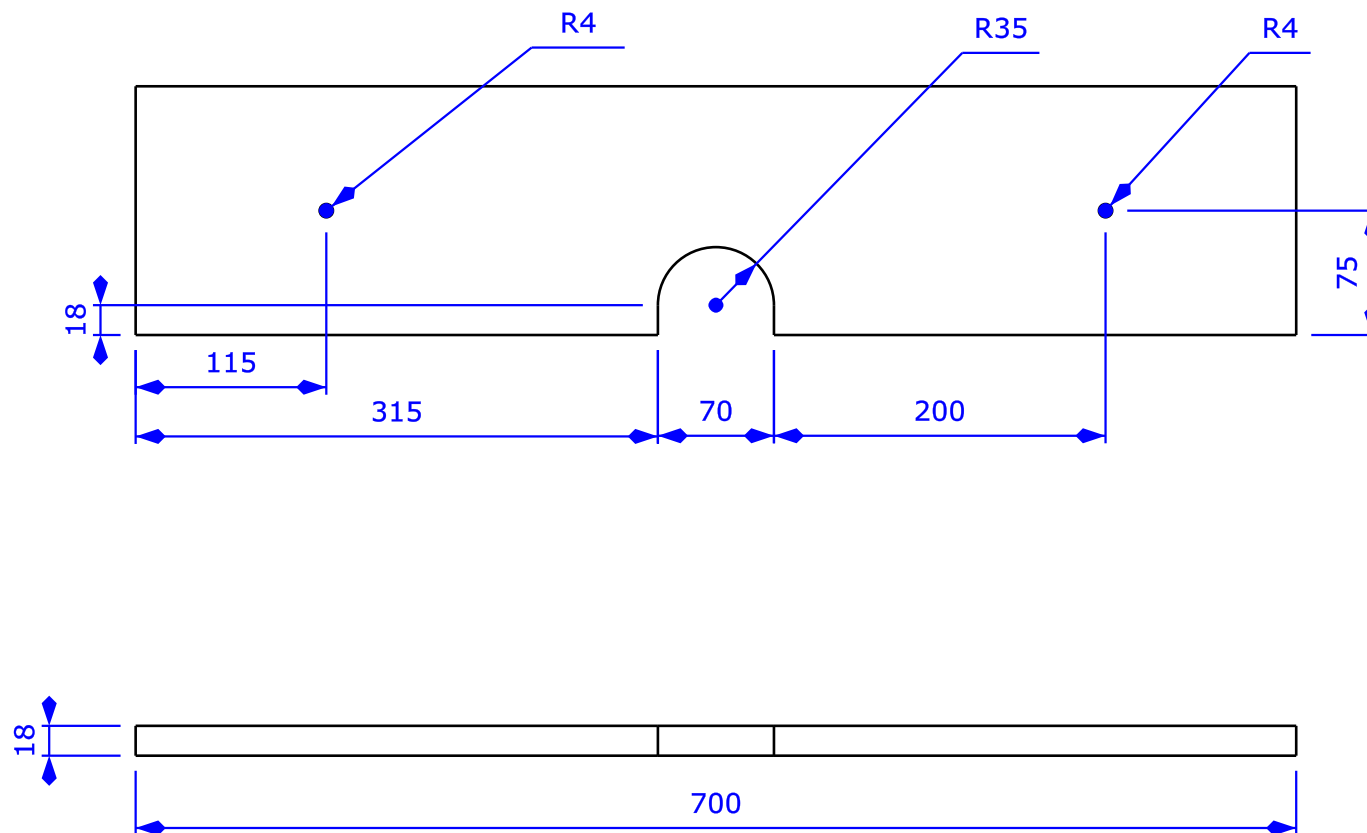


Created by: Woodshop Junkies	Title: Fence Base extruded	Size: A4	Sheet:	Scale:
Supplementary information: © Woodshop Junkies 2019		Part number:		
		Drawing no.: WJ-08-078		
		Date: 2019	Revision: REV A	

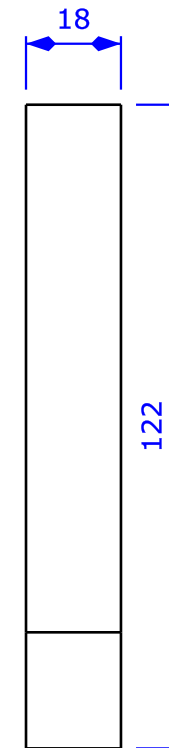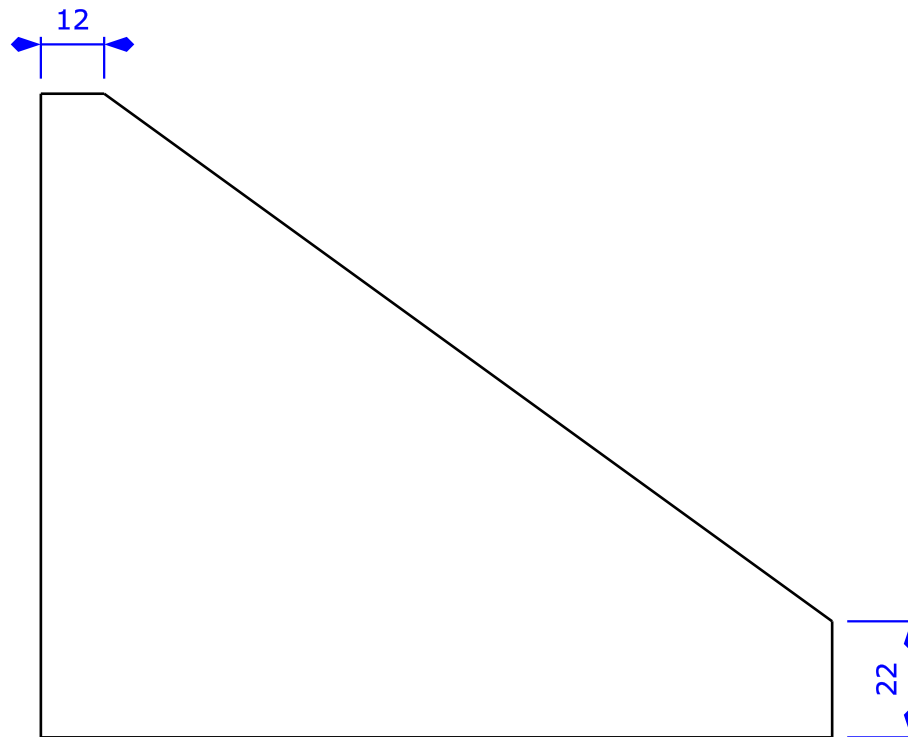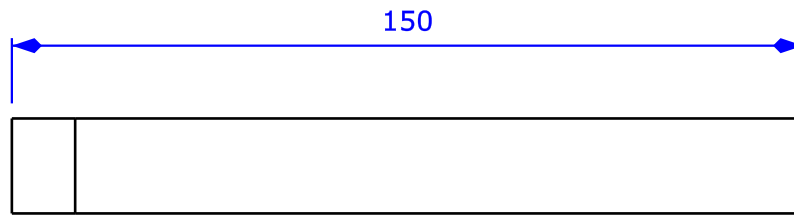




Created by: Woodshop Junkies	Title: Mid triangle	Size: A4	Sheet:	Scale:
Supplementary information: © Woodshop junkies 2019		Part number:		
		Drawing no.: WJ-08-079		
		Date: 2019	Revision: REV A	

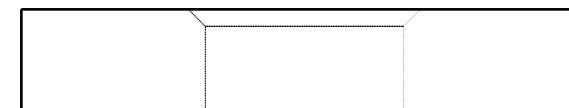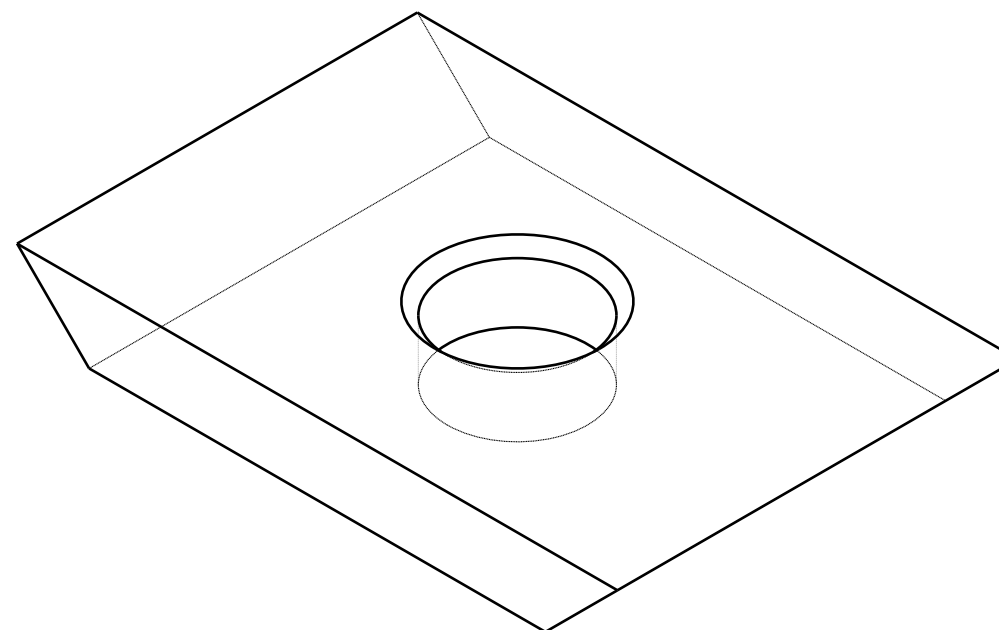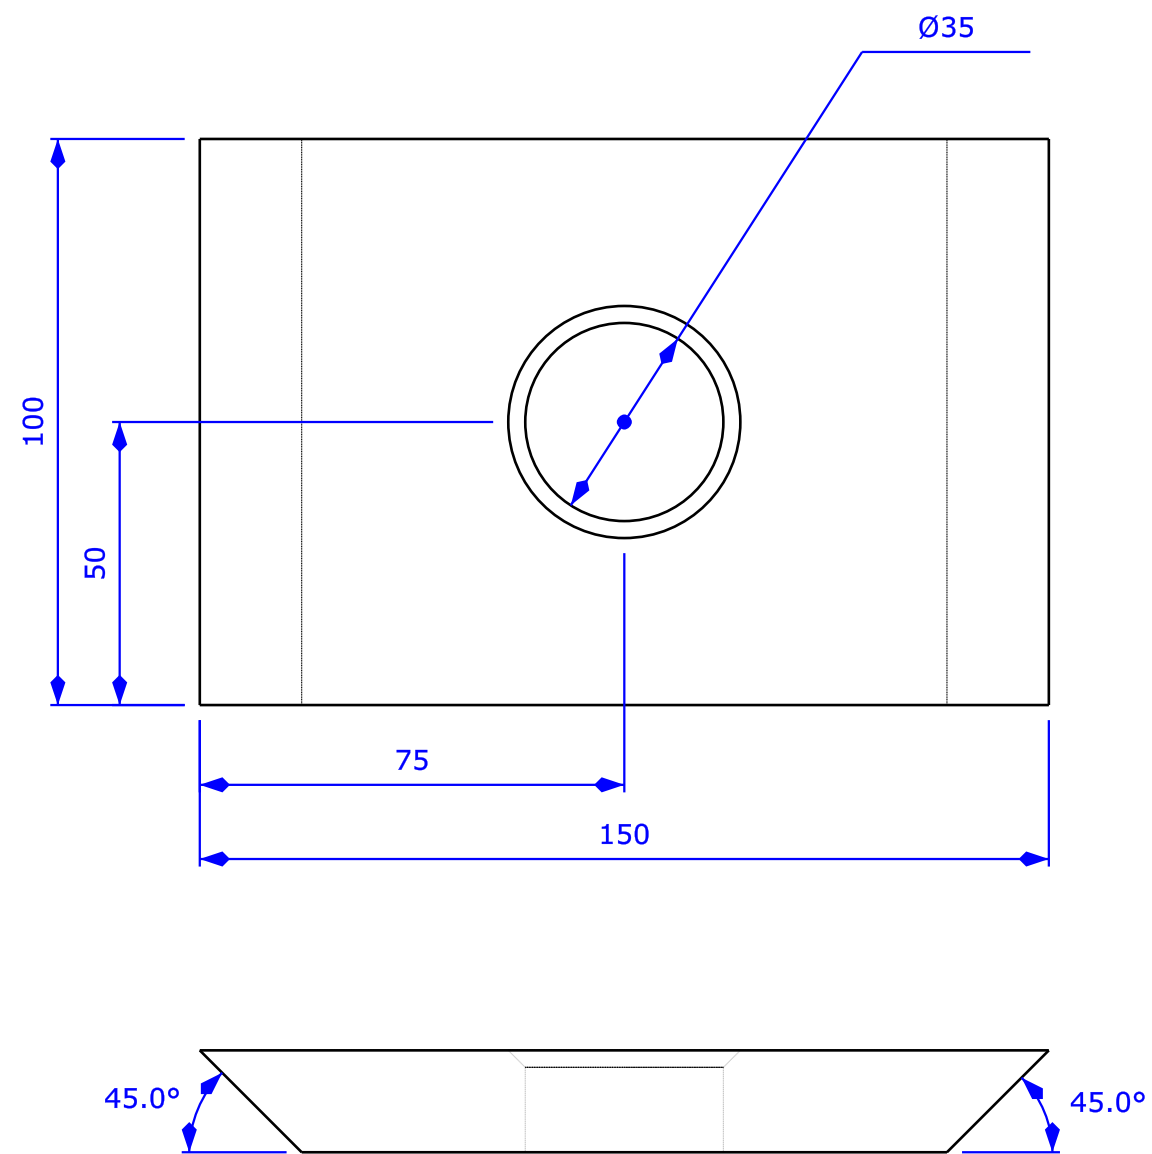

Created by: Woodshop Junkies	Title: Dust port		
Supplementary information: © Woodshop Junkies 2019	Size: A3	Sheet:	Scale:
	Part number:		
	Drawing number: WJ-08-080		
Date: 2019		Revision: REV A	



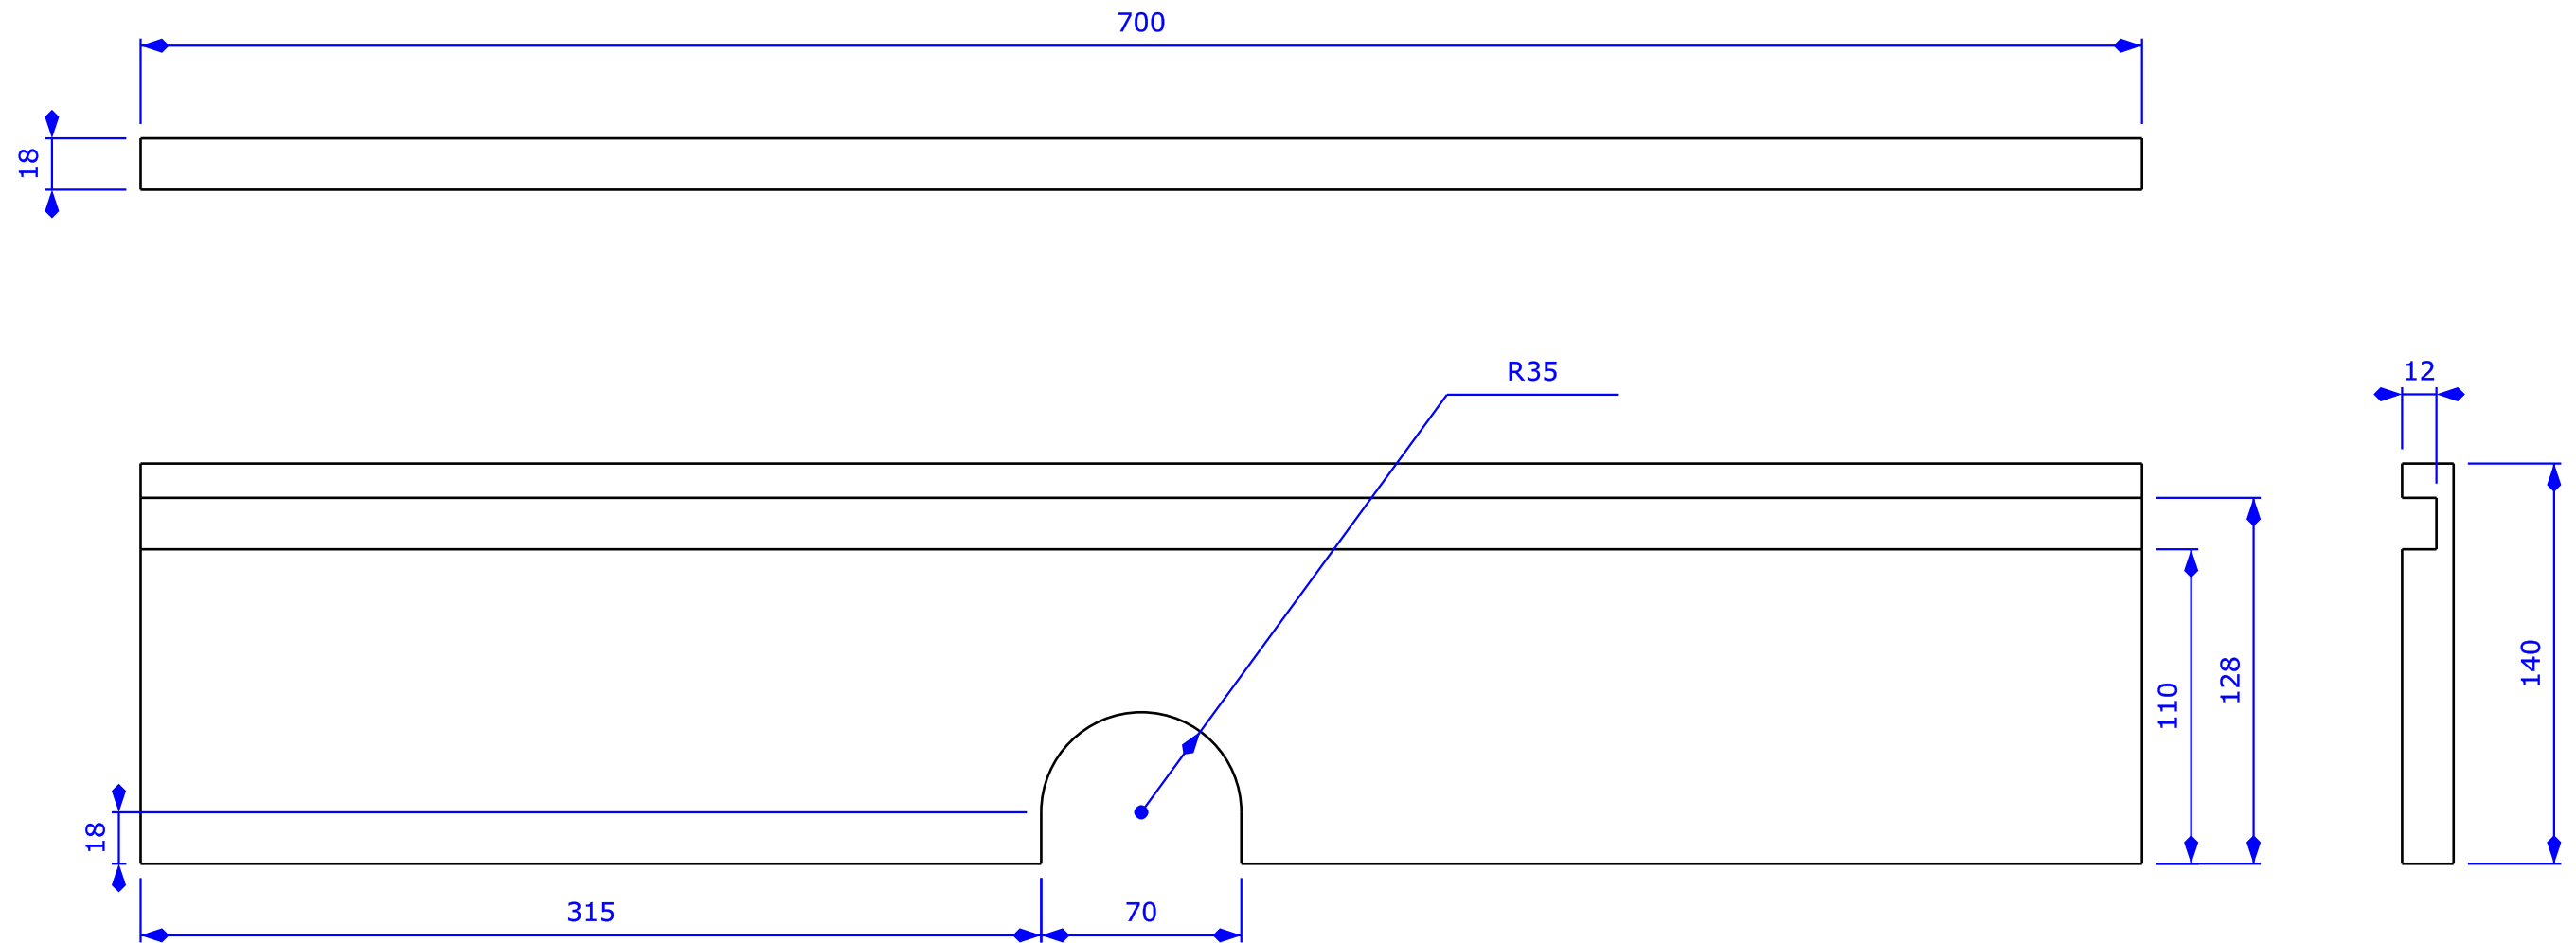


Created by: Woodshop Junkies	Title: Fence upright		
Supplementary information: © Woodshop Junkies 2019	Size: A3	Sheet:	Scale:
	Part number:		
	Drawing number: WJ-08-081		
	Date: 2019	Revision: REV A	

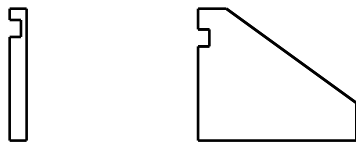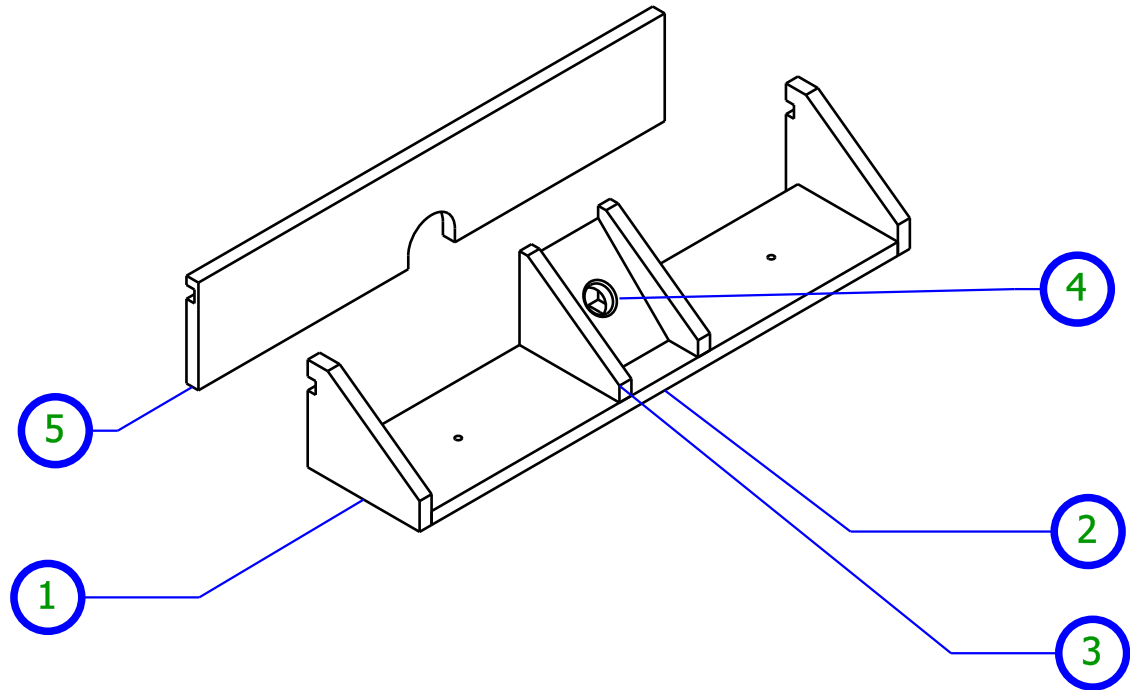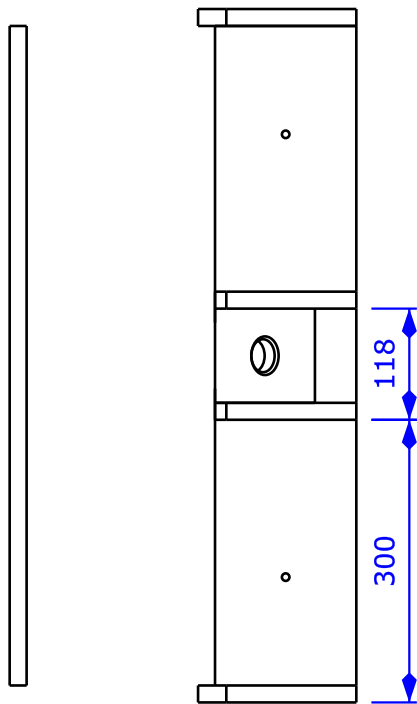

1	WJ-08-077	2	18 x 40 x 168
2	WJ-08-078	1	18 x 150 x 700
3	WJ-08-079	2	18 x 122 x 150
4	WJ-08-080	1	18 x 100 x 150
5	WJ-08-081	1	18 x 140 x 700

Created by: Woodshop Junkies	Title: Router fence	Size: A4	Sheet:	Scale:
Supplementary information: © Woodshop Junkies 2019		Part number:		
		Drawing no.: WJ-08-082		
		Date: 2019	Revision: REV A	

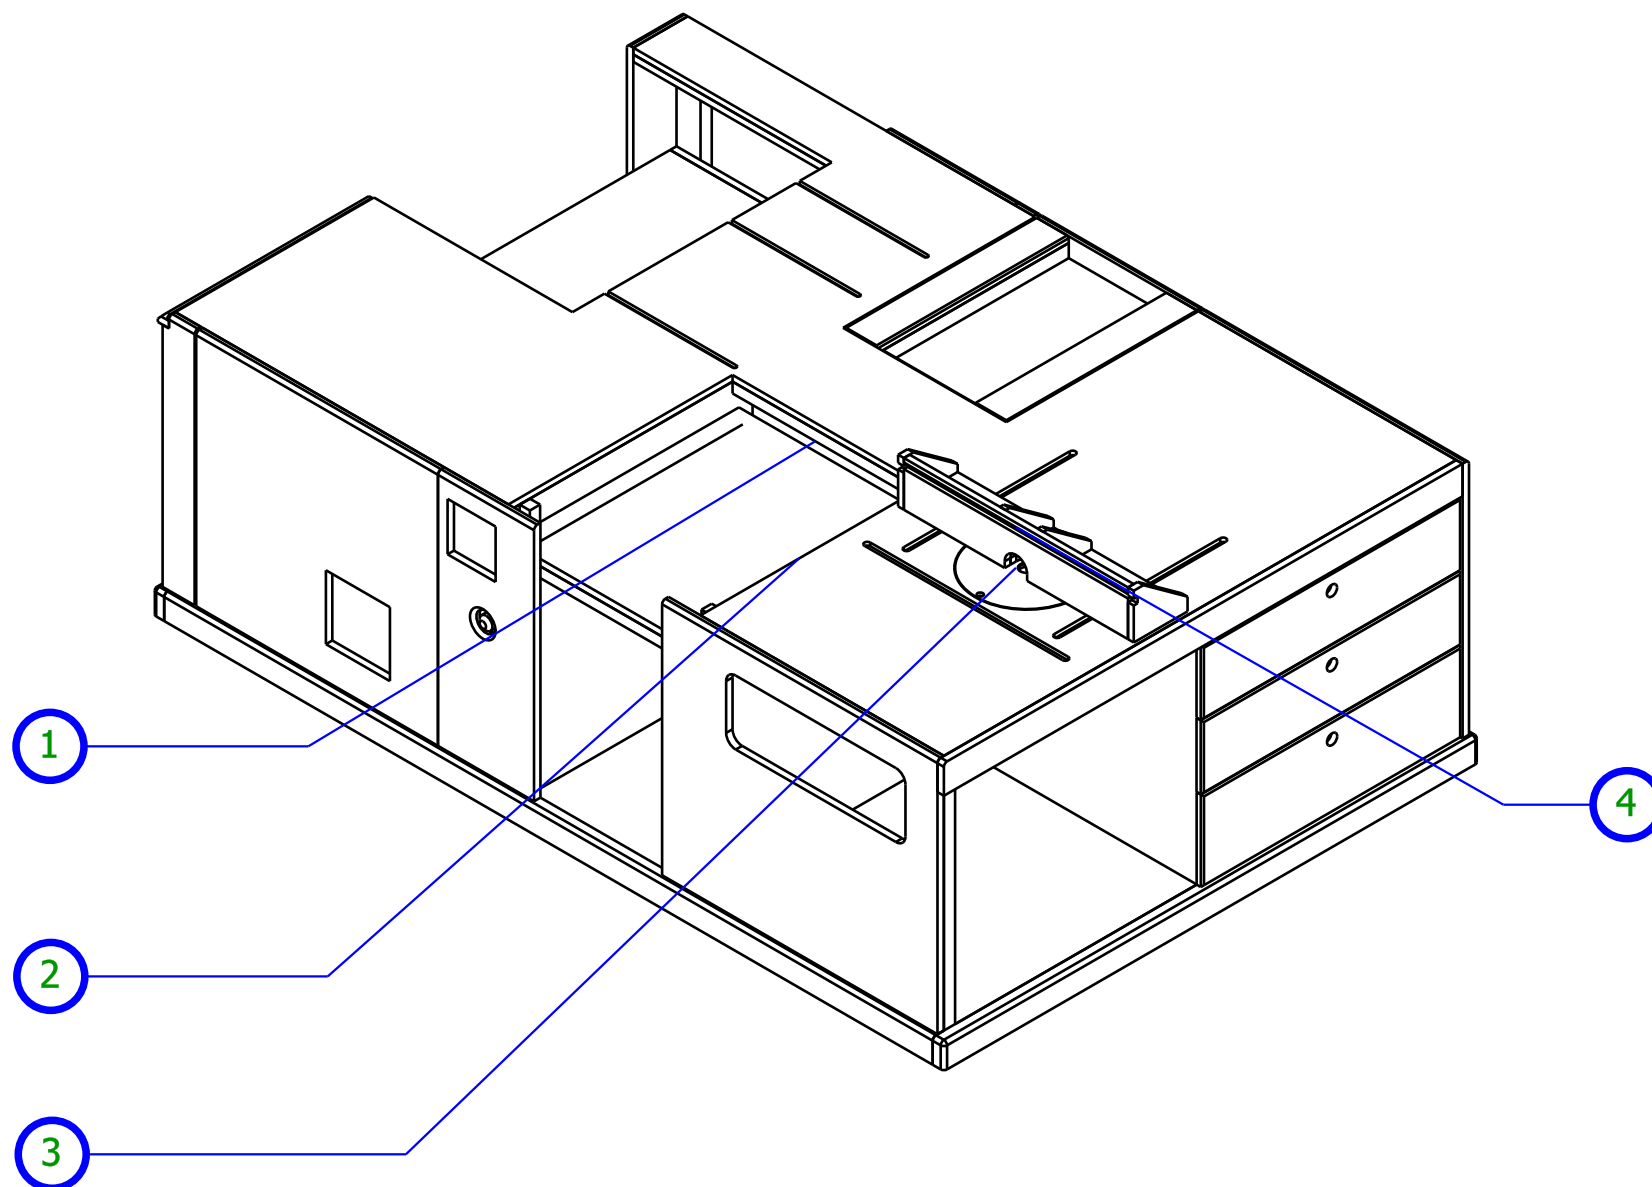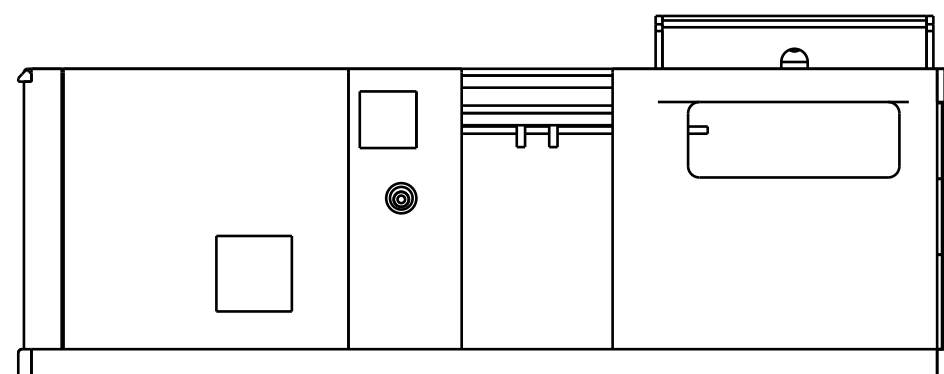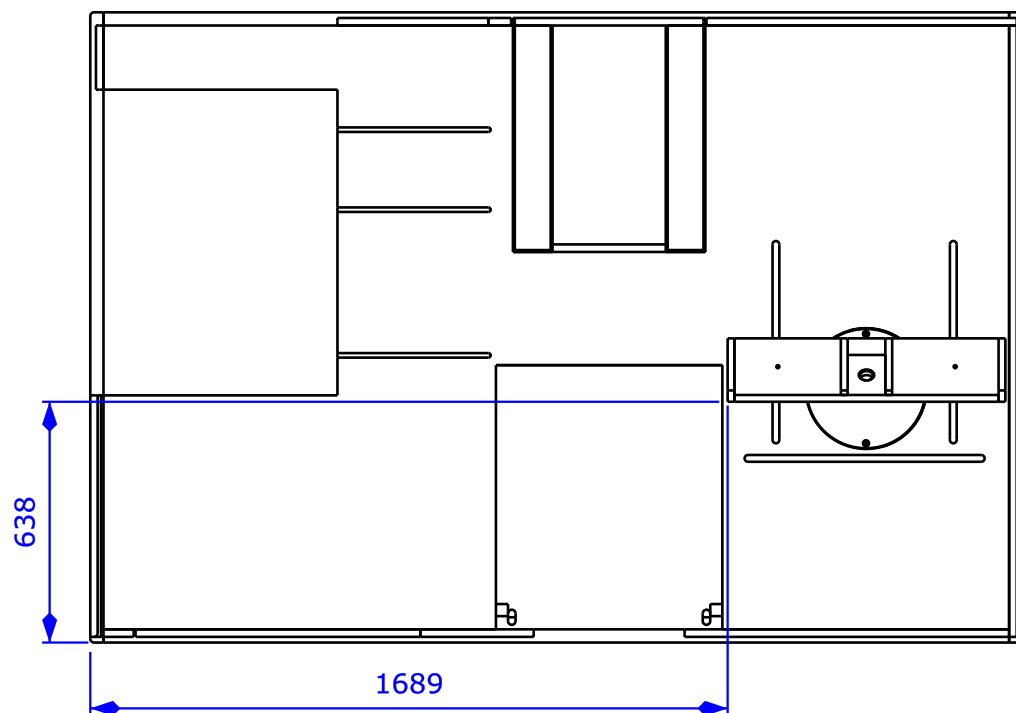

1	WJ-08-075	1	32 x 32 x 300
2	WJ-08-076	1	18 x 1600 x 2400
3	WJ-08-076-1	1	Dia. 320 x 10
4	WJ-08-085		Sub Assembly

Created by: Woodshop Junkies	Title: Stage 8		
Supplementary information: © Woodshop Junkies 2019		Size: A3	Sheet:
		Scale:	
		Part number:	
		Drawing number: WJ-08-091	
		Date: 2019	Revision: REV A